


SITE PLAN
SCALE: 1" = 100'

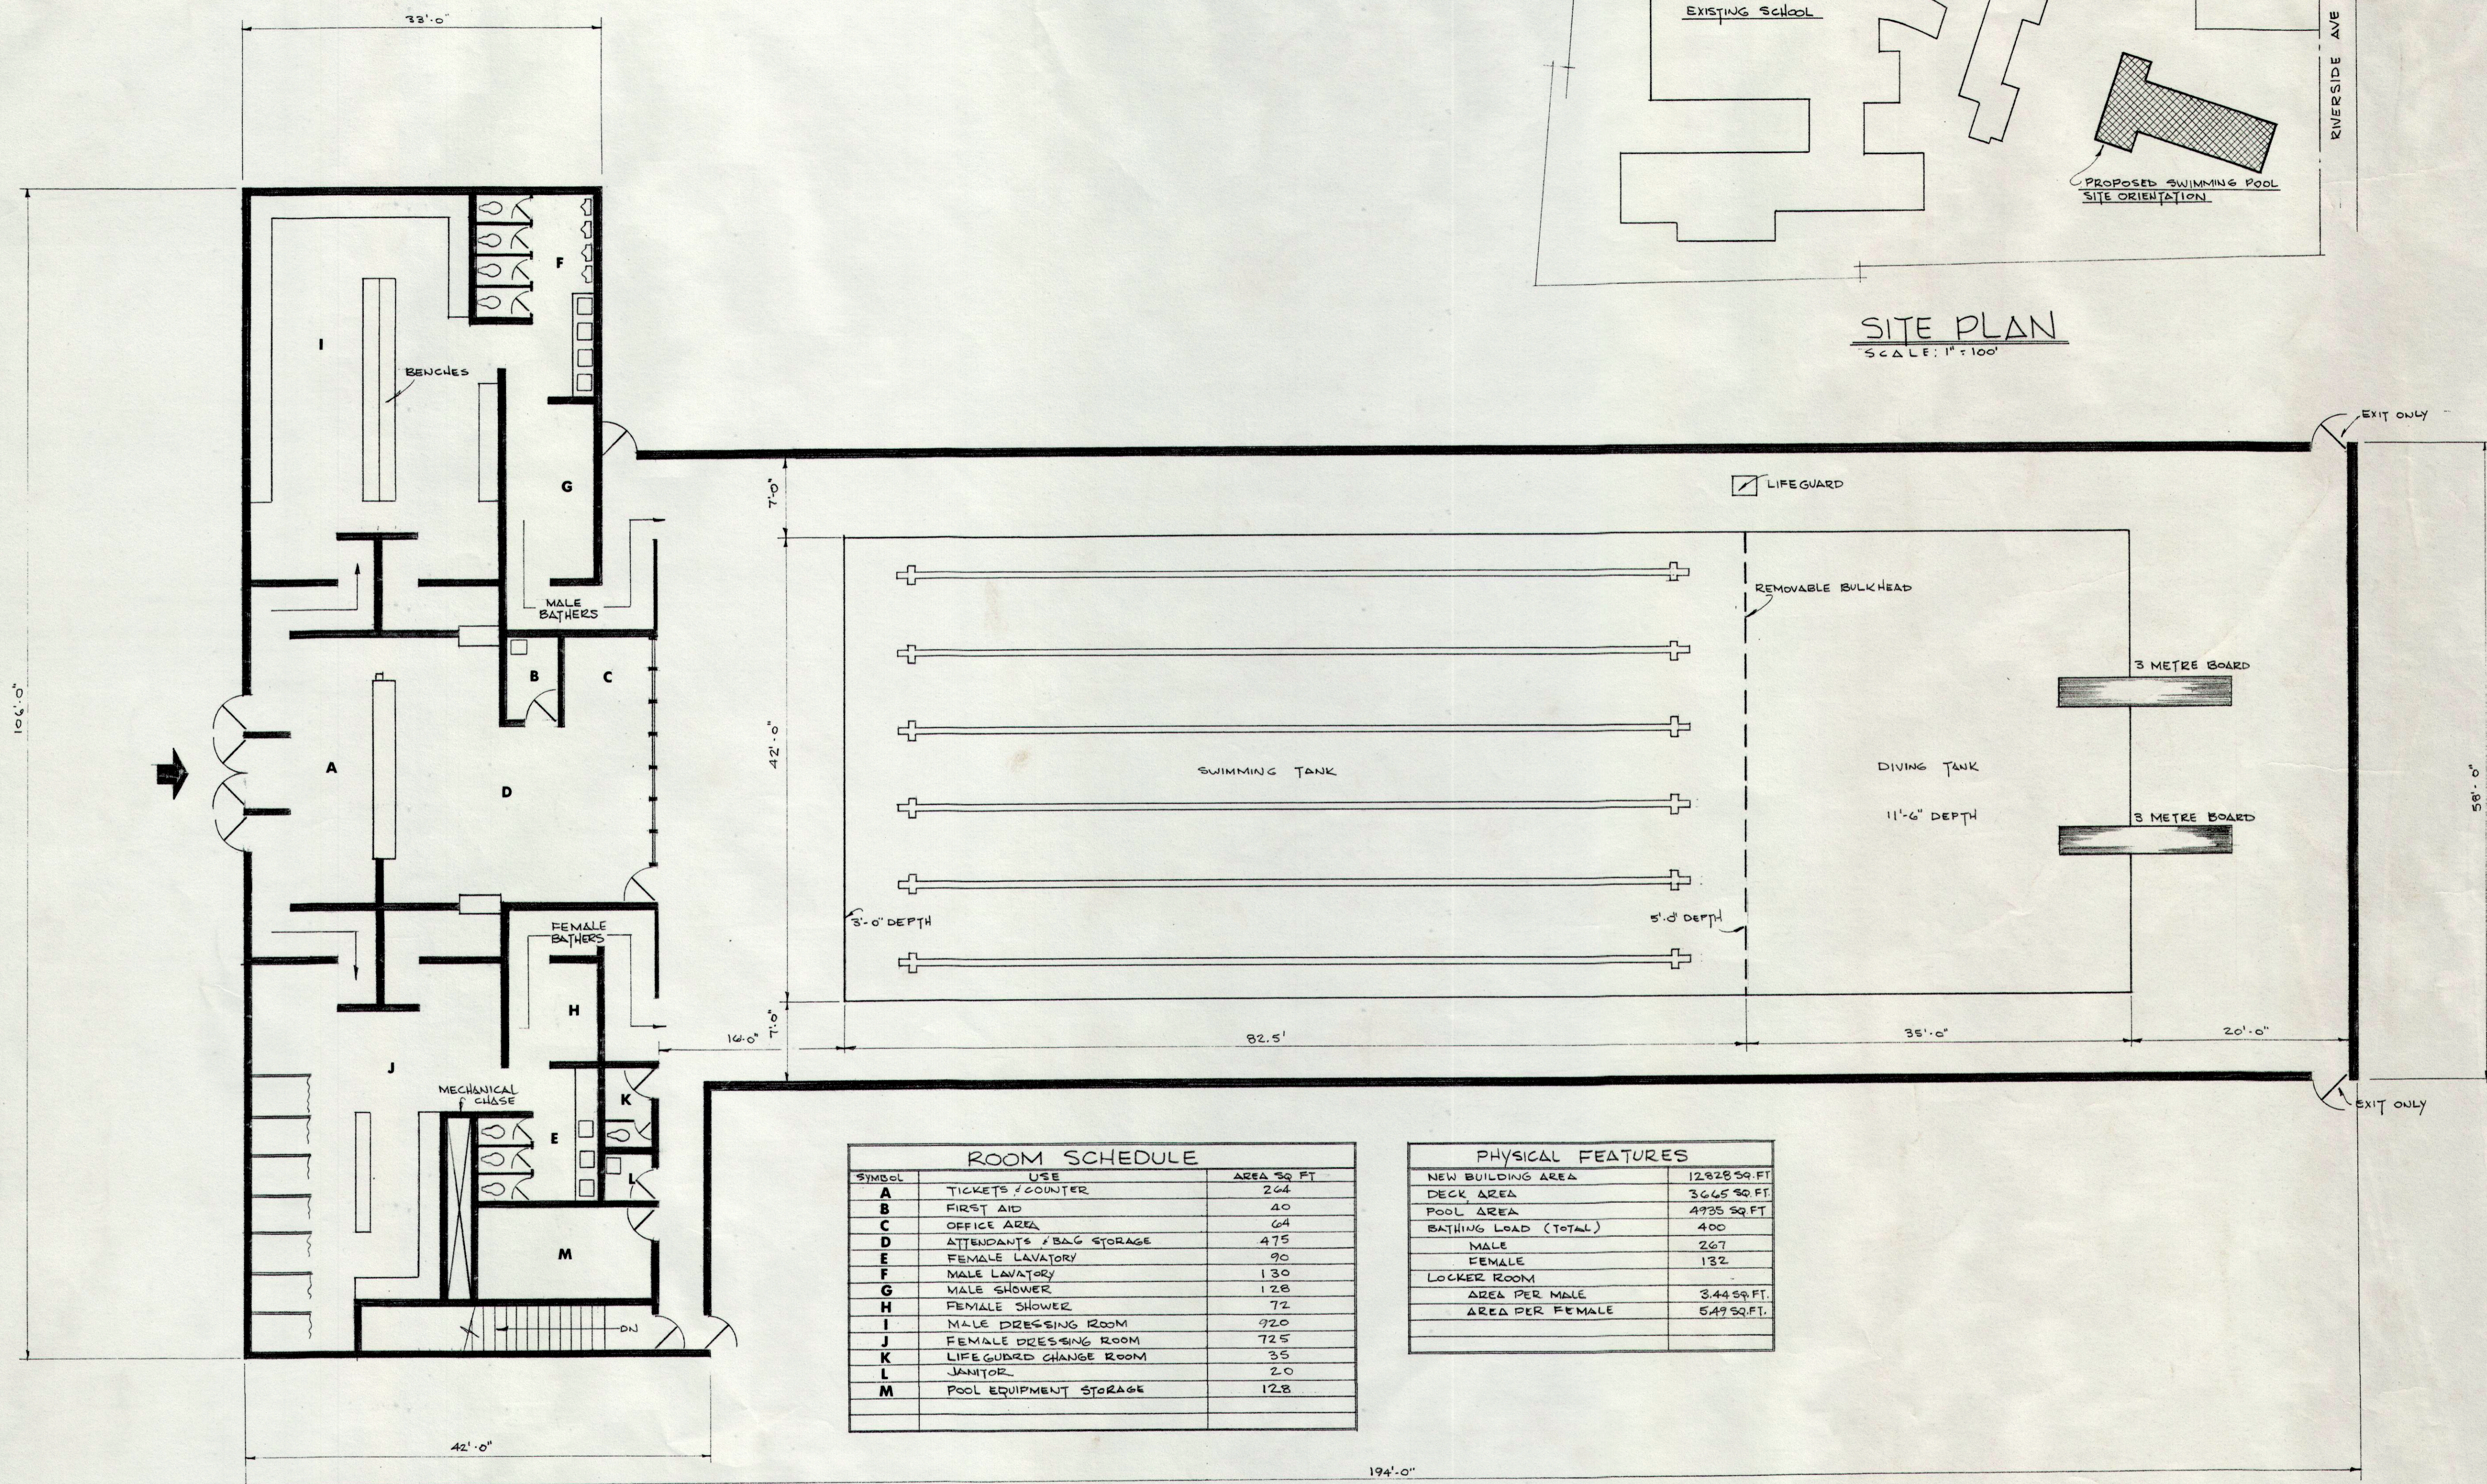

ROOM SCHEDULE		
SYMBOL	USE	AREA SQ. FT.
A	TICKETS / COUNTER	264
B	FIRST AID	40
C	OFFICE AREA	64
D	ATTENDANTS / BAG STORAGE	475
E	FEMALE LAVATORY	90
F	MALE LAVATORY	130
G	MALE SHOWER	128
H	FEMALE SHOWER	72
I	MALE DRESSING ROOM	920
J	FEMALE DRESSING ROOM	725
K	LIFEGUARD CHANGE ROOM	35
L	JANITOR	20
M	POOL EQUIPMENT STORAGE	128

PHYSICAL FEATURES	
NEW BUILDING AREA	12828 SQ. FT.
DECK AREA	3665 SQ. FT.
POOL AREA	4935 SQ. FT.
BATHING LOAD (TOTAL)	400
MALE	267
FEMALE	132
LOCKER ROOM	
AREA PER MALE	3.44 SQ. FT.
AREA PER FEMALE	5.49 SQ. FT.

MAIN FLOOR PLAN
SCALE: 1/4" = 1'-0"

ISSUE	DATE	REMARKS	NO.	REVISION	DATE	BY	APPROVED

UNDERWOOD McLELLAN & ASSOCIATES LIMITED

CONSULTING ENGINEERS - TOWN PLANNERS
BRITISH COLUMBIA • ALBERTA • SASKATCHEWAN • MANITOBA • ONTARIO

DRAWN: P.J.U.
CHECKED:
DESIGN: P.J.U./H.A.C.
TRACED:
SCALE: AS NOTED

CITY OF DRUMHELLER ALTA.
SWIMMING POOL
FLOOR PLAN

DATE: JULY 1974
JOB: 2113 223 116
SHEET: 1 of 1
DRAWING: P-1
ISSUE: 1