


100  
50  
0  
millimeters

**PROJECT SITES**  
Scale 1:60000

 


# WILLOW ESTATES RESILIENCY AND FLOOD MITIGATION PROGRAM

**NOT FOR CONSTRUCTION**



**LOCATION PLAN**  
NTS

DRAWING LIST	
SHEET NUMBER	SHEET TITLE
GENERAL	
G-001	WILLOW ESTATES DIKE LOCATION PLAN, PROJECT SITE AND DRAWING LIST
G-002	WILLOW ESTATES DIKE LEGEND
G-501	WILLOW ESTATES DIKE ACCESS RAMPS
G-502	WILLOW ESTATES DIKE TYPICAL CULVERT AND MANHOLE SECTIONS AND DETAILS
CIVIL: WILLOW ESTATES	
C-111	WILLOW ESTATES DIKE PLAN
C-112	WILLOW ESTATES DIKE PLAN AND PROFILE SHEET 1 OF 2
C-113	WILLOW ESTATES DIKE PLAN AND PROFILE SHEET 2 OF 2
C-114	WILLOW ESTATES 7TH AVENUE DITCH REALIGNMENT PLAN AND PROFILE
C-115	WILLOW ESTATES 7TH AVENUE EAST ROAD PLAN AND PROFILE
C-116	WILLOW ESTATES TREE CLEARING PLAN
C-117	WILLOW ESTATES CONCRETE CULVERT PLAN AND PROFILE
C-211	WILLOW ESTATES DIKE TYPICAL SECTIONS
C-212	WILLOW ESTATES DIKE ACCESS RAMP CULVERT SECTION
C-213	WILLOW ESTATES DIKE CULVERT SECTION
C-214	WILLOW ESTATES DIKE CULVERT UPGRADE AT STA 1+246 PLAN AND PROFILE
C-215	WILLOW ESTATES DIKE EXISTING DRAIN REVISION PLAN AND PROFILE
C-311	WILLOW ESTATES DIKE SAMPLED SECTIONS
C-411	WILLOW ESTATES SWIFT WATER RESCUE / RIVER INTAKE ACCESS ROUTE PLAN AND SECTION
LANDSCAPE DRAWINGS: WILLOW ESTATES	
L-100	WILLOW ESTATES KEY PLAN
L-101	WILLOW ESTATES LEGEND AND NOTES
L-200	WILLOW ESTATES PLANTING PLAN
L-201	WILLOW ESTATES PLANTING PLAN
L-300	WILLOW ESTATES DIKE DETAILS

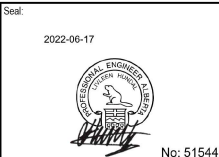

PERMIT TO PRACTICE  
WOOD ENVIRONMENT &  
INFRASTRUCTURE SOLUTIONS  
SIGNATURE: [Signature]  
REGISTRATION NO. 1155222  
DATE: 2022-06-17  
PERMIT NUMBER: P004546  
The Association of Professional Engineers and Geoscientists of Alberta (APEGA)

Rev	Date	Des	Dwn	Chk	Description
0	2021-10-05	SW	JH	LM	ISSUED FOR REVIEW
1	2022-04-27	SW	JH	LM	ISSUED FOR REGULATORY REVIEW
2	2022-06-17	SW	JH	LM	ISSUED FOR TENDER

**DRUMHELLER RESILIENCY & FLOOD MITIGATION OFFICE**  
**RESILIENCY AND FLOOD MITIGATION PROGRAM**  
**WILLOW ESTATES DIKE**  
**LOCATION PLAN, PROJECT SITE AND DRAWING LIST**

Project No: **CW2384** Drawing No: **G-001** Rev: **2**  
Group: **WILLOW ESTATES**

SAVE: 2022/06/16 3:45 PM  
 Paper Size = ANSI D  
 At Full Size, this border measures 620 mm x 80 mm  
 100  
 50  
 0  
 millimeters  
 1:1

### GENERAL NOTES

1. ALL DIMENSIONS ARE IN MILLIMETRES UNLESS NOTED OTHERWISE.
2. ALL ELEVATIONS, COORDINATES AND STATIONING ARE IN METRES UNLESS NOTED OTHERWISE.
3. COORDINATE SYSTEM FOR THIS PROJECT IS NAD 83 3TM MAP DATUM. ELEVATIONS ARE GEODETIC.
4. EXISTING GROUND CONTOURS INFORMATION WAS DERIVED FROM LIDAR (2018) AND PROVIDED BY DRUMHELLER RESILIENCY AND FLOOD MITIGATION OFFICE (DRFMO).
5. HIGH RESOLUTION AERIAL PHOTO FROM 2019 AND PROVIDED BY DRFMO.
6. UTILITY LOCATIONS SHOWN ARE APPROXIMATE AND SOME UTILITY LOCATIONS MAY NOT BE ILLUSTRATED. THE CONTRACTOR IS RESPONSIBLE FOR VERIFYING ALL UTILITY LOCATIONS AND OWNERSHIP PRIOR TO CONSTRUCTION.
7. SAMPLED SECTIONS DRAWINGS ARE PROVIDED AS A VISUAL REPRESENTATION ONLY AND ARE NOT TO BE RELIED UPON FOR CONSTRUCTION. NOT ALL PROJECT FEATURES SHOWN ON SAMPLED SECTIONS.

### MATERIAL HATCHING LEGEND

MATERIAL TYPE	SPECIFICATION	HATCH PATTERN
CONCRETE	STRUCTURAL CONCRETE	
STEEL	STEEL	
FILL	IMPERVIOUS	
	LOW PERMEABLE	
	COMMON	
GRAVEL MATERIAL	ROAD GRAVEL	
	PITRUN GRAVEL	
	RIPRAP BEDDING GRAVEL	
	PIPE BEDDING GRAVEL	
VEGETATION	NATURAL VEGETATION	
RIPRAP	RIPRAP CLASS 1M	
	RIPRAP CLASS 1	
	RIPRAP CLASS 2	
	RIPRAP CLASS 3	
EARTH	UNDISTURBED GROUND	
	BEDROCK	
	TOPSOIL	

HATCHING LEGEND ILLUSTRATES TYPICAL MATERIALS ENCOUNTERED OR USED IN CONSTRUCTION. SOME MATERIALS ILLUSTRATED IN THIS LEGEND MAY NOT BE ENCOUNTERED OR USED IN THE CONTRACT. HATCH NOT ALWAYS SHOWN ON DRAWINGS

### LINETYPE LEGEND

- FLOW BOUNDARY 1850 cms
- LEGAL LAND LINE
- FENCE
- SANITARY SERVICE
- POWER LINE
- WATER SERVICE LINE
- GAS BURIED (NON-ERCB REGISTERED)
- 2 YEAR WATER LEVEL
- TREE LINE
- EXISTING TREE AREA LIMITS
- GEOTEXTILE
- GEOMEMBRANE

### ABBREVIATIONS

A/A	ALL AROUND	HWL	HIGH WATER LEVEL
APPROX	APPROXIMATE	MVD	MAXIMUM VIBRATED DENSITY
BC	BEGINNING OF CURVE	MIN	MINIMUM
B	BOTTOM	NF	NEAR FACE
c/c	CENTER TO CENTER	NWL	NORMAL WATER LEVEL
CL	CENTERLINE	N	NORTHING
c/w	COMPLETE WITH	PWL	PERMANENT WATER LEVEL
DIA	DIAMETER	PI	POINT OF INTERSECTION
DS	DOWNSTREAM	R	RADIUS
EF	EACH FACE	SPMDD	STANDARD PROCTOR MAXIMUM DRY DENSITY
EW	EACH WAY	SS	STAINLESS STEEL
E	EASTING	STA	STATION
EL	ELEVATION	TRM	TURF REINFORCEMENT MATS
EC	END OF CURVE	THK	THICK
EST	ESTIMATED	T	TOP
EJ	EXPANSION JOINT	TYP	TYPICAL
FF	FAR FACE	US	UPSTREAM
FSL	FULL SUPPLY LEVEL	WL	WATER LEVEL

### SYMBOL LEGEND

- 1850 cms WATER LEVEL
- SIDE SLOPE INDICATOR
- FLOW DIRECTION
- CULVERT
- ELEVATION MARKER
- WATER ELEVATION MARKER
- COORDINATE POINT
- DETAIL / SECTION MARKER (Top # Denotes Detail / Section Number) (Bottom # Denotes Reference Drawing Location)
- CURVE NUMBER MARKER
- RIVER CROSS SECTION STATION LABEL

**NOT FOR CONSTRUCTION**



**wood.**

2022-06-17



No: 51544

PERMIT TO PRACTICE  
 WOOD ENVIRONMENT &  
 INFRASTRUCTURE SOLUTIONS  
 REGISTRATION NO. 115222  
 DATE: 2022-06-17  
 PERMIT NUMBER: P004546  
 The Association of Professional Engineers and  
 Geoscientists of Alberta (APEGA)

Rev	Date	Des	Dwn	Chk	Description
0	2021-10-05	SW	JH	LM	ISSUED FOR REVIEW
1	2022-04-27	SW	JH	LM	ISSUED FOR REGULATORY REVIEW
2	2022-06-17	SW	JH	LM	ISSUED FOR TENDER


DRUMHELLER RESILIENCY & FLOOD MITIGATION OFFICE  
RESILIENCY AND FLOOD MITIGATION PROGRAM

WILLOW ESTATES DIKE  
LEGEND


Project No: CW2384  
Group: WILLOW ESTATES

Drawing No:


**G-002** Rev: **2**

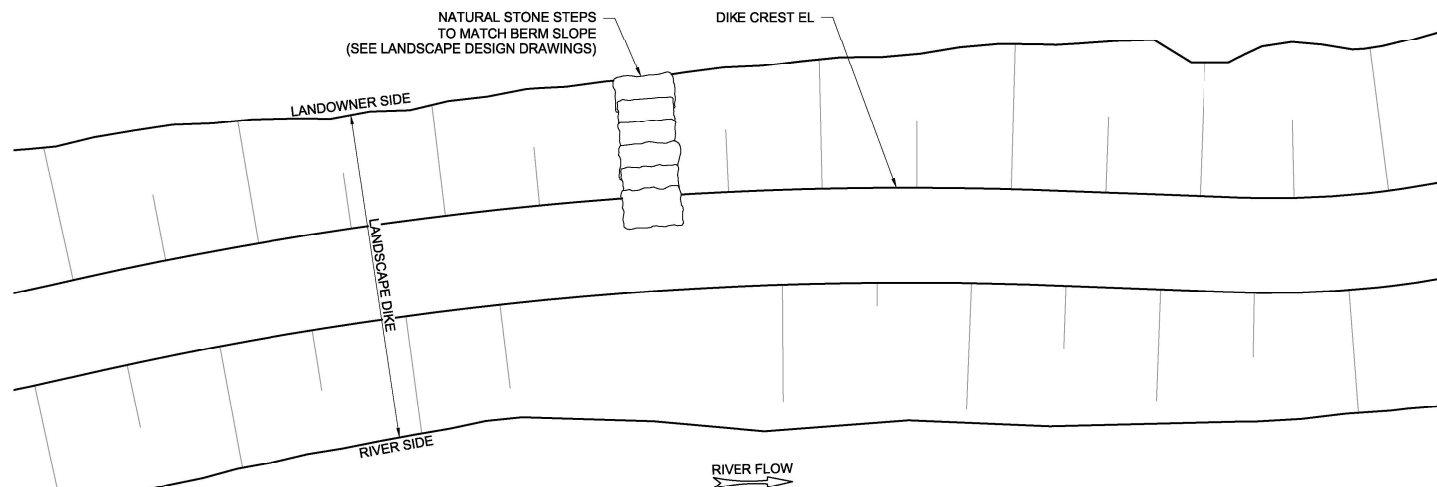

**TYPICAL LANDSCAPE DIKE CROSSING**  
Scale NTS

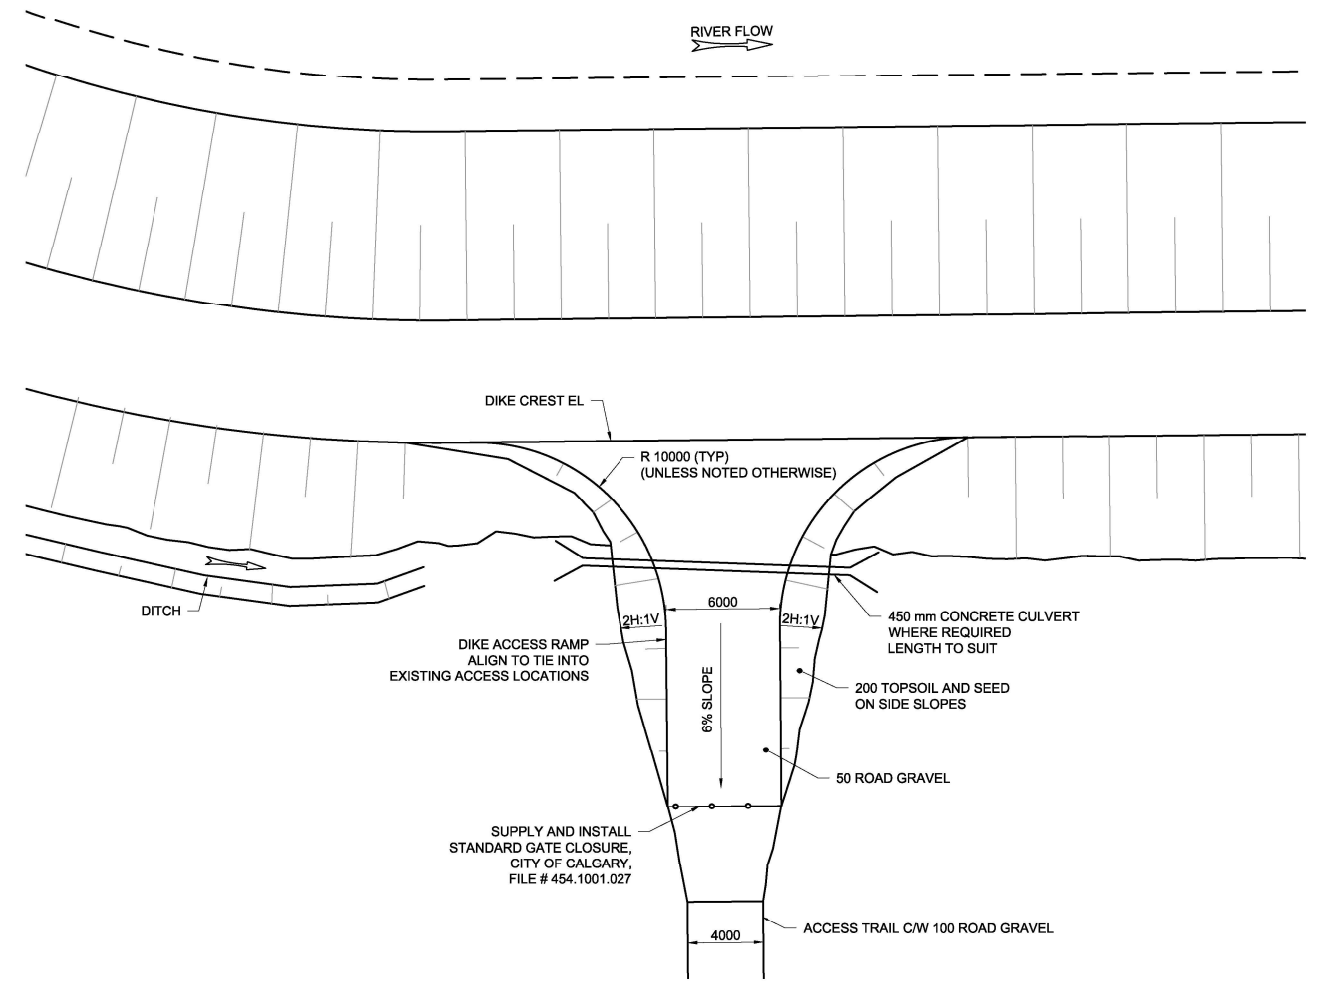


**TYPICAL DIKE ACCESS RAMP**  
Scale NTS

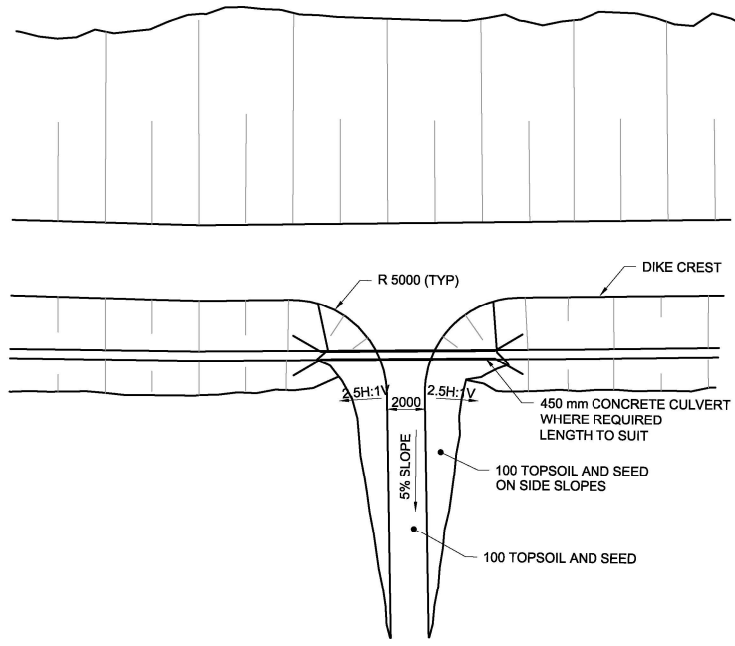

**TYPICAL PEDESTRIAN RAMP**  
Scale NTS

**NOT FOR CONSTRUCTION**




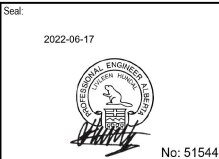


PERMIT TO PRACTICE  
WOOD ENVIRONMENT &  
INFRASTRUCTURE SOLUTIONS  
SIGNATURE: [Signature]  
REG. NO. 1155226  
DATE: 2022-06-17  
PERMIT NUMBER: P004546  
The Association of Professional Engineers and  
Geoscientists of Alberta (APEGA)

Rev	Date	Des	Dwn	Chk	Description
0	2021-10-05	SW	JH	LM	ISSUED FOR REVIEW
1	2022-04-27	SW	JH	LM	ISSUED FOR REGULATORY REVIEW
2	2022-06-17	SW	JH	LM	ISSUED FOR TENDER

DRUMHELLER RESILIENCY & FLOOD MITIGATION OFFICE RESILIENCY AND FLOOD MITIGATION PROGRAM			
WILLOW ESTATES DIKE TYPICAL ACCESS RAMPS			
Project No.	CW2384	Drawing No.	G-501
Group	WILLOW ESTATES	Rev.	2

100  
 50  
 0  
 millimeters  
 Paper Size = ANSI D  
 If Full Size, this border measures 120 mm x 80 mm  
 SAVE: 2022/06/16 3:43 PM

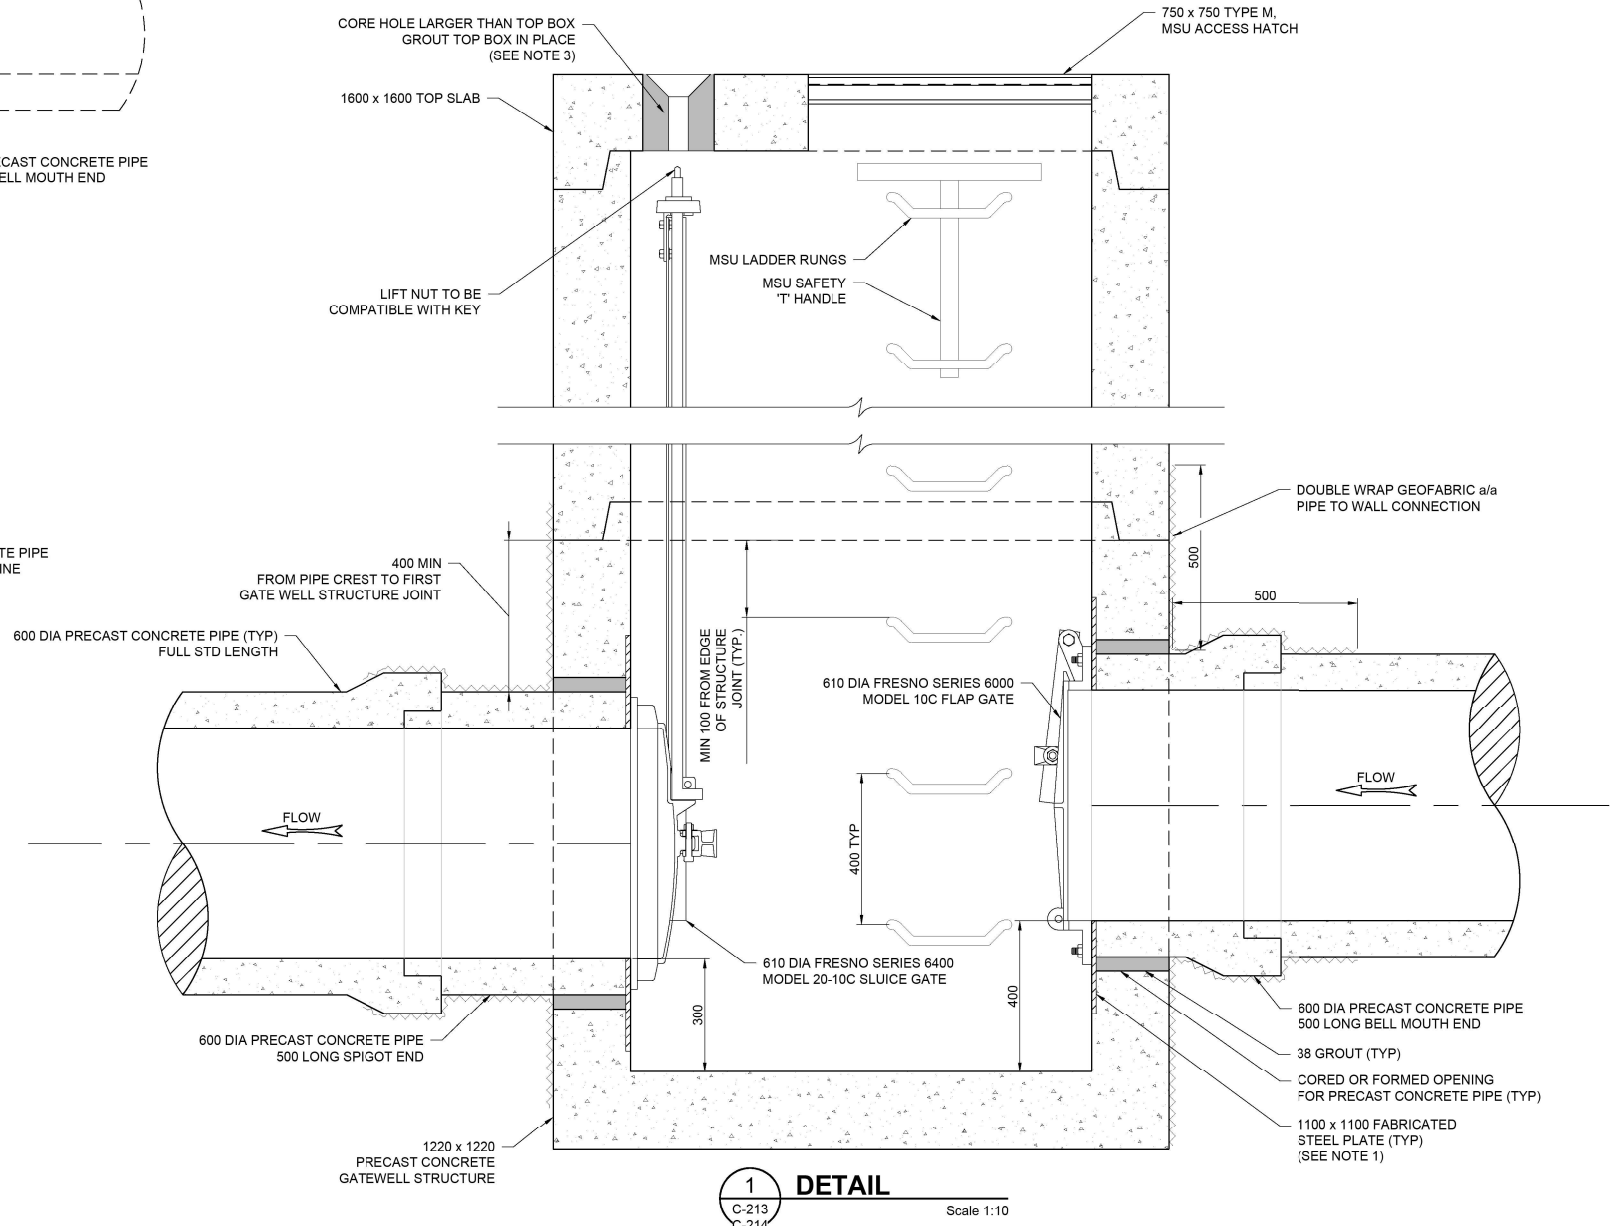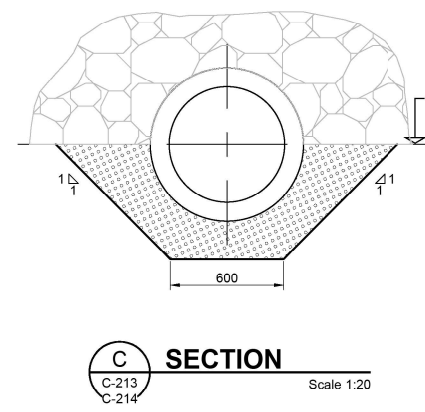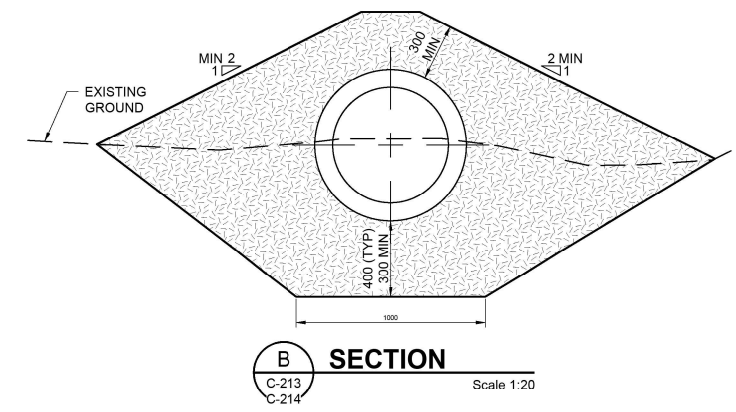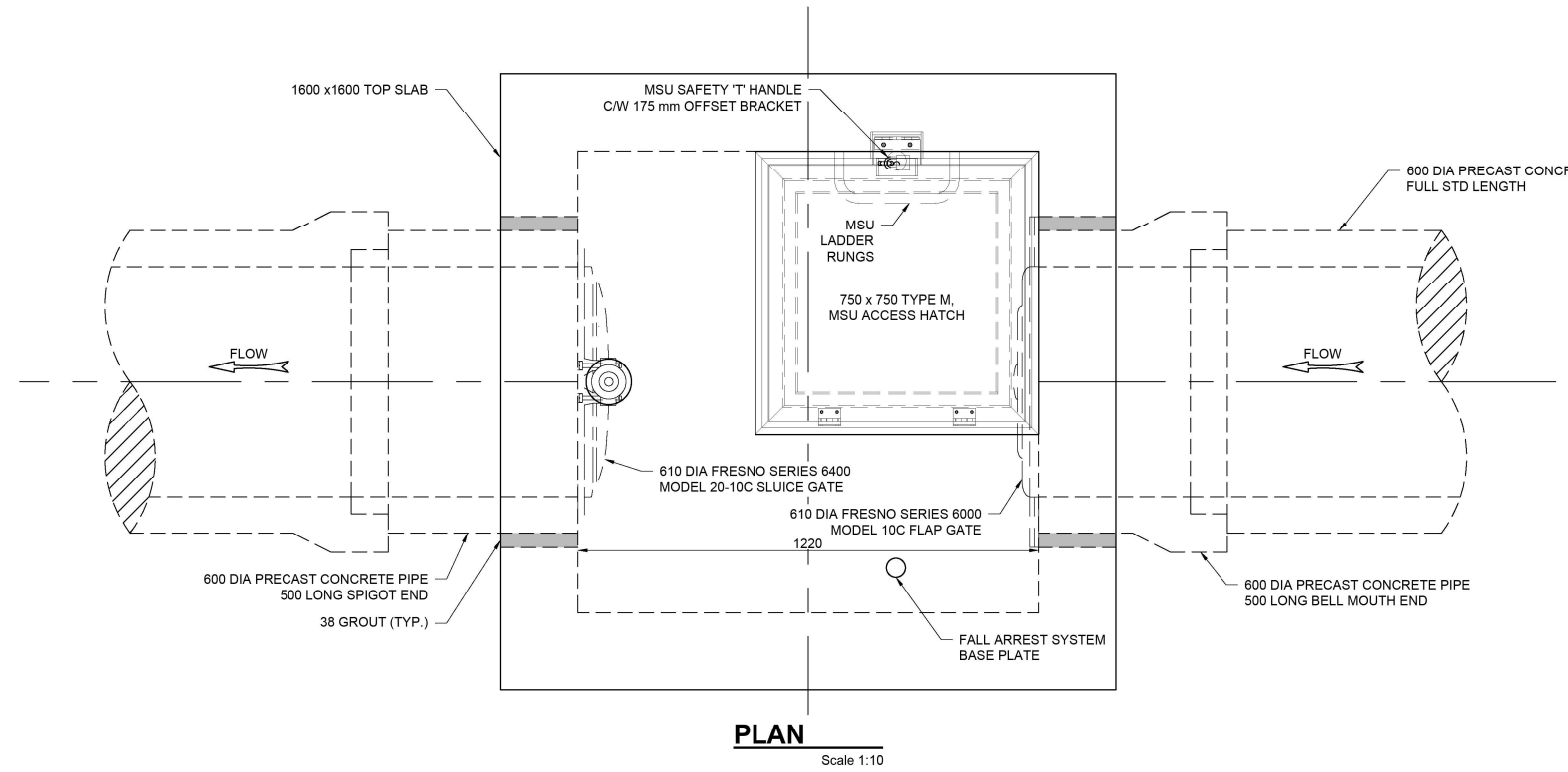

**NOT FOR CONSTRUCTION**

- NOTES:**
- FABRICATED STEEL PLATE SHALL HAVE:
    - MINIMUM THICKNESS OF 12mm
    - 530 DIA ANCHOR BOLT CIRCLE
    - WELDED NELSON STUDS W/ AT LEAST 50 CENTRE TO EDGE DISTANCE
  - GATE AND LIFT SYSTEM TO BE DESIGNED FOR 26' (7.9 m) SEATING & 10' (3.1 m) UNSEATING HEAD.
  - CORED HOLE AND TOP BOX LOCATION AS SPECIFIED BY GATE AND LIFT SYSTEM SHOP DRAWINGS. NON-RISING STEM AND LIFT NUT TO BE RECESSED BELOW TOP SLAB. ACCESS TO AND OPERATION OF LIFT NUT TO BE WITH KEYED NUTS, IE. PENTAGON.
  - DRAWINGS ILLUSTRATE BASIC REQUIREMENTS. DETAILS TO BE ESTABLISHED BY CONTRACTOR AND INCLUDED ON SHOP DRAWINGS.




2022-06-17  
 No: 51544

PERMIT TO PRACTICE  
 WOOD ENVIRONMENT &  
 INFRASTRUCTURE SOLUTIONS  
 REG. NO. 11552 P.E.  
 DATE: 2022-06-17  
 PERMIT NUMBER: P004546  
 The Association of Professional Engineers and  
 Geoscientists of Alberta (APEGA)


Rev	Date	Des	Dwn	Chk	Description
0	2021-10-05	SW	JH	LM	ISSUED FOR REVIEW
1	2022-04-27	SW	JH	LM	ISSUED FOR REGULATORY REVIEW
2	2022-06-17	SW	JH	LM	ISSUED FOR TENDER

**DRUMHELLER RESILIENCY & FLOOD MITIGATION OFFICE**  
**RESILIENCY AND FLOOD MITIGATION PROGRAM**  
**WILLOW ESTATES DIKE**  
**TYPICAL CULVERT AND MANHOLE**  
**SECTIONS AND DETAILS**

Project No: **CW2384** Drawing No:  
 Group: **WILLOW ESTATES** **G-502** Rev: **2**

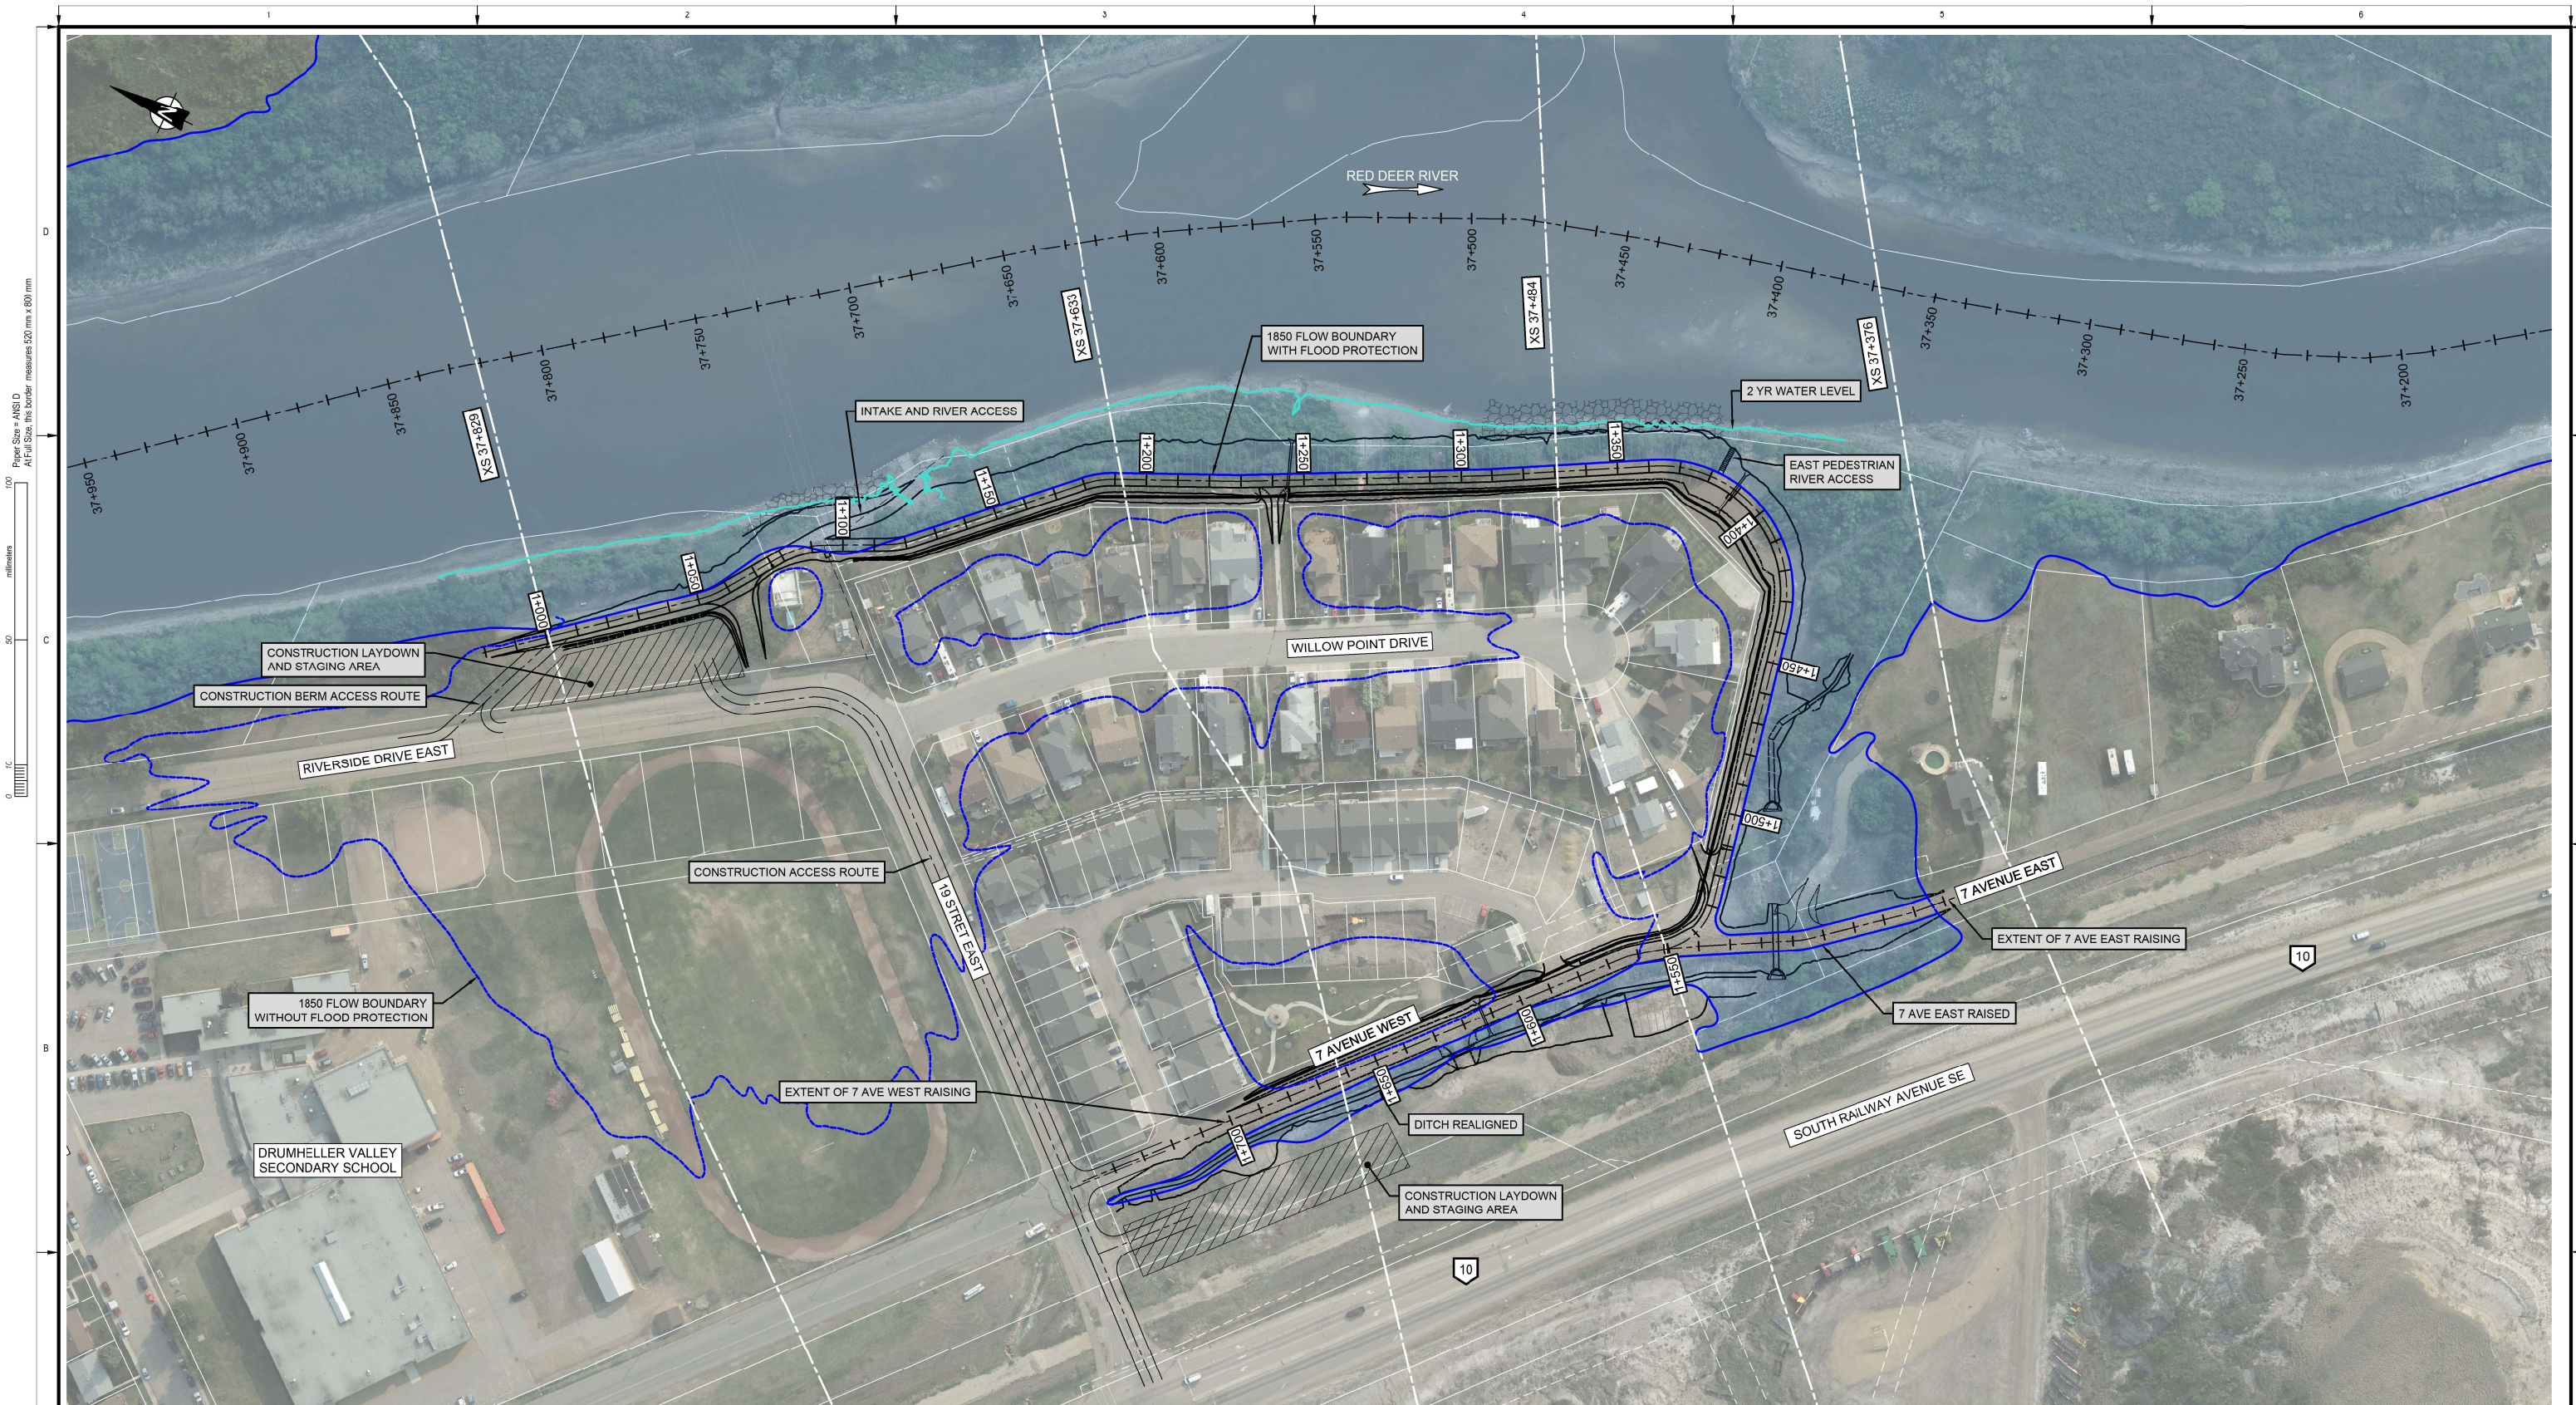

**NOT FOR CONSTRUCTION**

 

**wood.**



No: 51544

PERMIT TO PRACTICE  
WOOD ENVIRONMENT &  
INFRASTRUCTURE SOLUTIONS  
SIGNATURE: [Signature]  
REGISTRATION NO. 1155222  
DATE: 2022-06-17  
PERMIT NUMBER: P004546  
The Association of Professional Engineers and  
Geoscientists of Alberta (APEGA)

Rev	Date	Des	Dwn	Chk	Description
0	2021-10-05	SW	JH	LM	ISSUED FOR REVIEW
1	2022-04-27	SW	JH	LM	ISSUED FOR REGULATORY REVIEW
2	2022-06-17	SW	JH	LM	ISSUED FOR TENDER


**DRUMHELLER RESILIENCY & FLOOD MITIGATION OFFICE  
RESILIENCY AND FLOOD MITIGATION PROGRAM**

**WILLOW ESTATES  
PLAN**

Project No: **CW2384**  
Group: **WILLOW ESTATES**

Drawing No:

**C-111** Rev: **2**

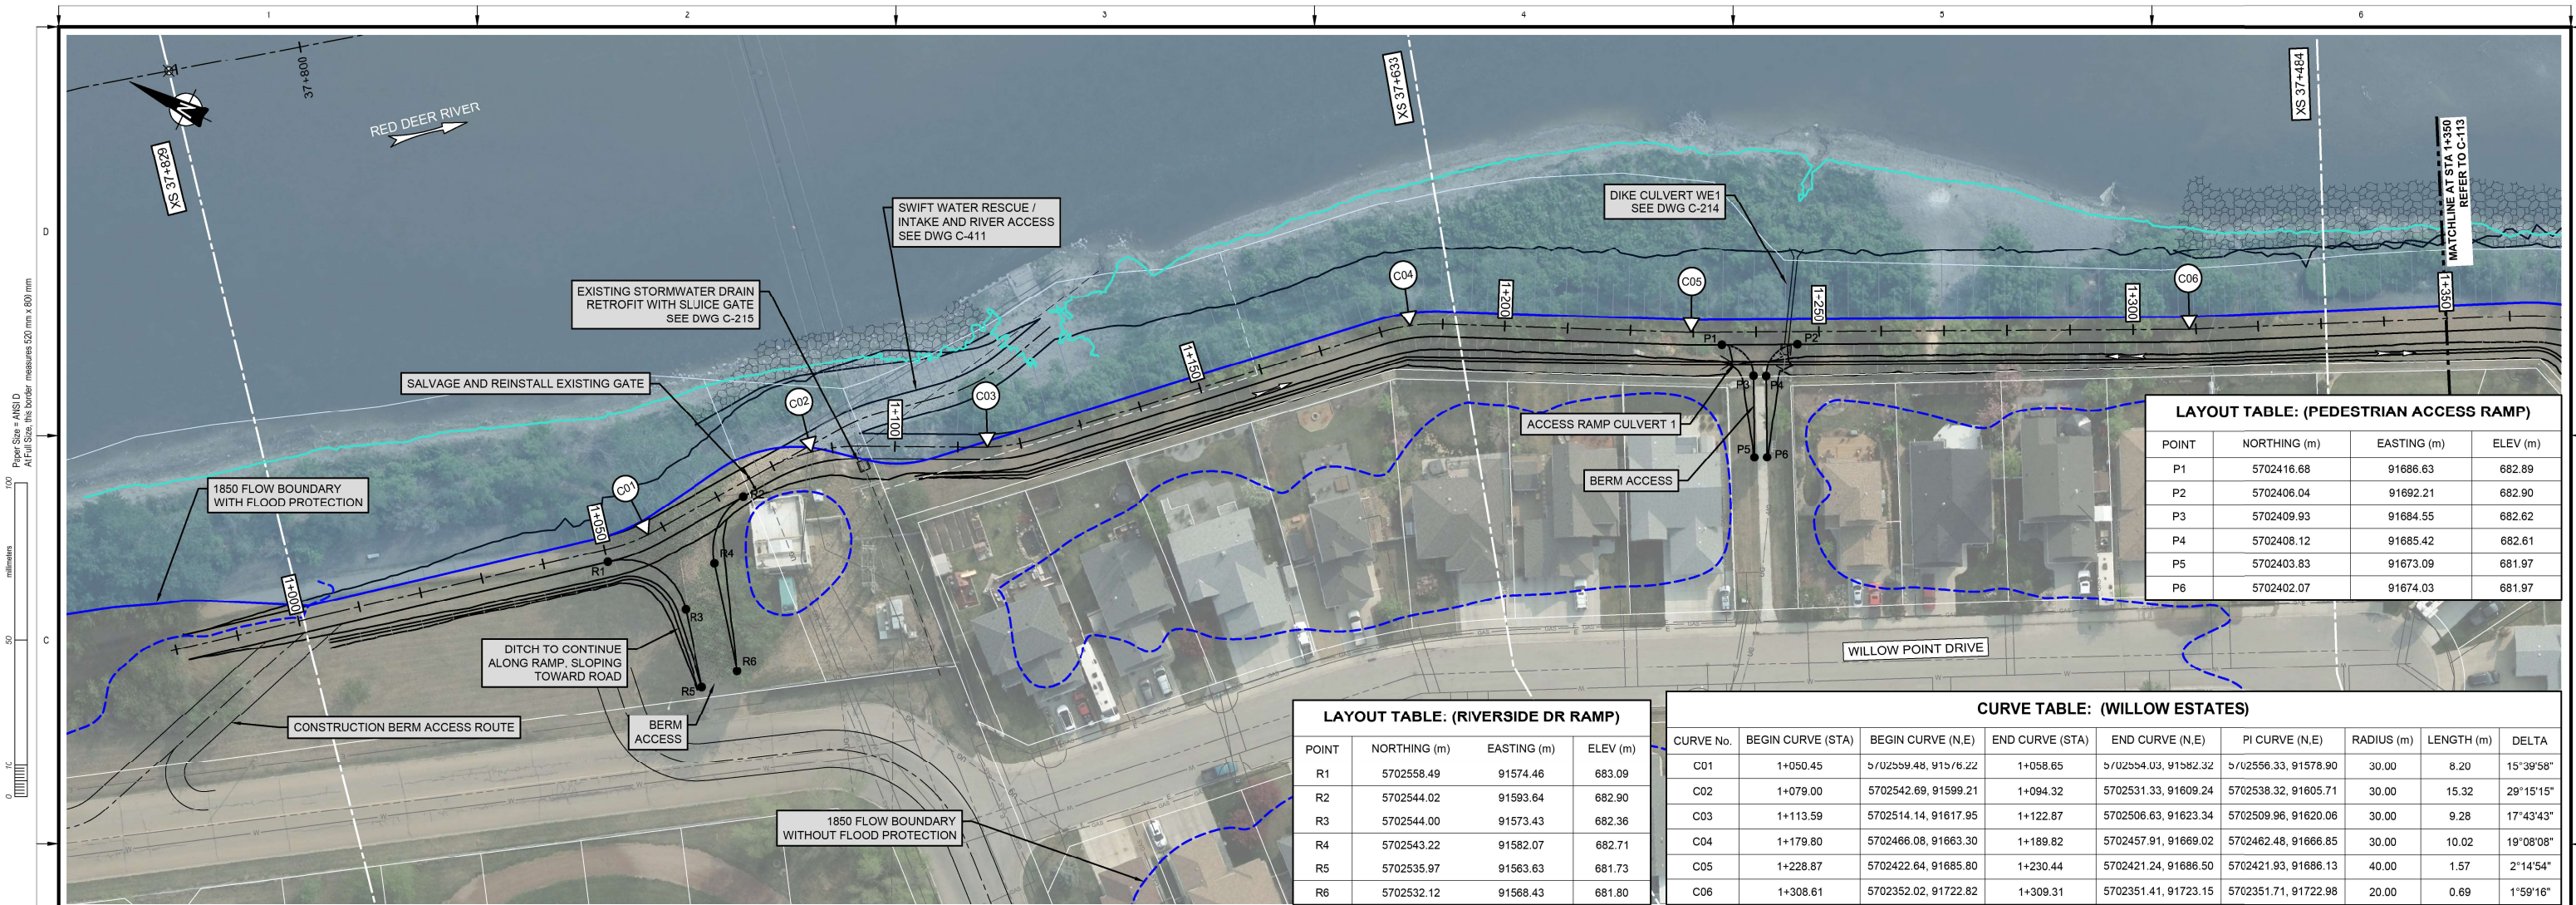

**LAYOUT TABLE: (PEDESTRIAN ACCESS RAMP)**

POINT	NORTHING (m)	EASTING (m)	ELEV (m)
P1	5702416.68	91686.63	682.89
P2	5702406.04	91692.21	682.90
P3	5702409.93	91684.55	682.62
P4	5702408.12	91685.42	682.61
P5	5702403.83	91673.09	681.97
P6	5702402.07	91674.03	681.97


**LAYOUT TABLE: (RIVERSIDE DR RAMP)**

POINT	NORTHING (m)	EASTING (m)	ELEV (m)
R1	5702558.49	91574.46	683.09
R2	5702544.02	91593.64	682.90
R3	5702544.00	91573.43	682.36
R4	5702543.22	91582.07	682.71
R5	5702535.97	91563.63	681.73
R6	5702532.12	91568.43	681.80

**CURVE TABLE: (WILLOW ESTATES)**



CURVE No.	BEGIN CURVE (STA)	BEGIN CURVE (N,E)	END CURVE (STA)	END CURVE (N,E)	PI CURVE (N,E)	RADIUS (m)	LENGTH (m)	DELTA
C01	1+050.45	5702559.48, 91576.22	1+058.65	5702554.03, 91582.32	5702556.33, 91578.90	30.00	8.20	15°39'58"
C02	1+079.00	5702542.69, 91599.21	1+094.32	5702531.33, 91609.24	5702538.32, 91605.71	30.00	15.32	29°15'15"
C03	1+113.59	5702514.14, 91617.95	1+122.87	5702506.63, 91623.34	5702509.96, 91620.06	30.00	9.28	17°43'43"
C04	1+179.80	5702466.08, 91663.30	1+189.82	5702457.91, 91669.02	5702462.48, 91666.85	30.00	10.02	19°08'08"
C05	1+228.87	5702422.64, 91685.80	1+230.44	5702421.24, 91686.50	5702421.93, 91686.13	40.00	1.57	2°14'54"
C06	1+308.61	5702352.02, 91722.82	1+309.31	5702351.41, 91723.15	5702351.71, 91722.98	20.00	0.69	1°59'16"

**PLAN - WILLOW ESTATES DIKE CENTERLINE**  
Scale 1:500

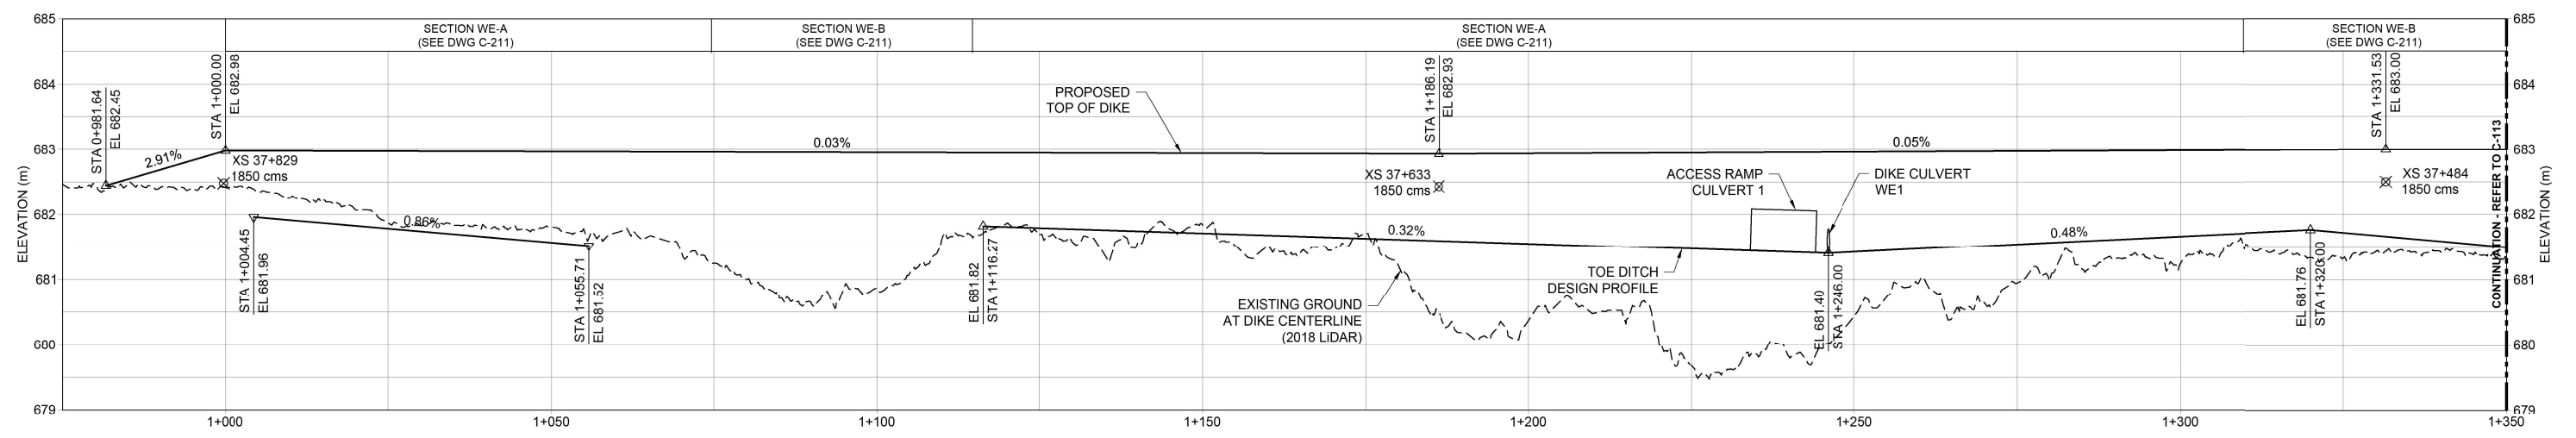

**PROFILE - WILLOW ESTATES DIKE CENTERLINE**  
Scale H 1:500 | V 1:50

**NOT FOR CONSTRUCTION**

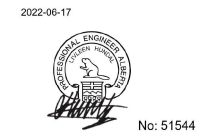 

PERMIT TO PRACTICE  
WOOD ENVIRONMENT &  
INFRASTRUCTURE SOLUTIONS  
DATE: 2022-06-17  
PERMIT NUMBER: P004546


Rev	Date	Des	Dwn	Chk	Description
0	2021-10-05	SW	JH	LM	ISSUED FOR REVIEW
1	2022-04-27	SW	JH	LM	ISSUED FOR REGULATORY REVIEW
2	2022-06-17	SW	JH	LM	ISSUED FOR TENDER

**DRUMHELLER RESILIENCY & FLOOD MITIGATION OFFICE**  
RESILIENCY AND FLOOD MITIGATION PROGRAM

**WILLOW ESTATES DIKE**  
PLAN AND PROFILE  
SHEET 1 OF 2

Project No: **CW2384** | Drawing No: **C-112** | Rev: **2**

Group: **WILLOW ESTATES**

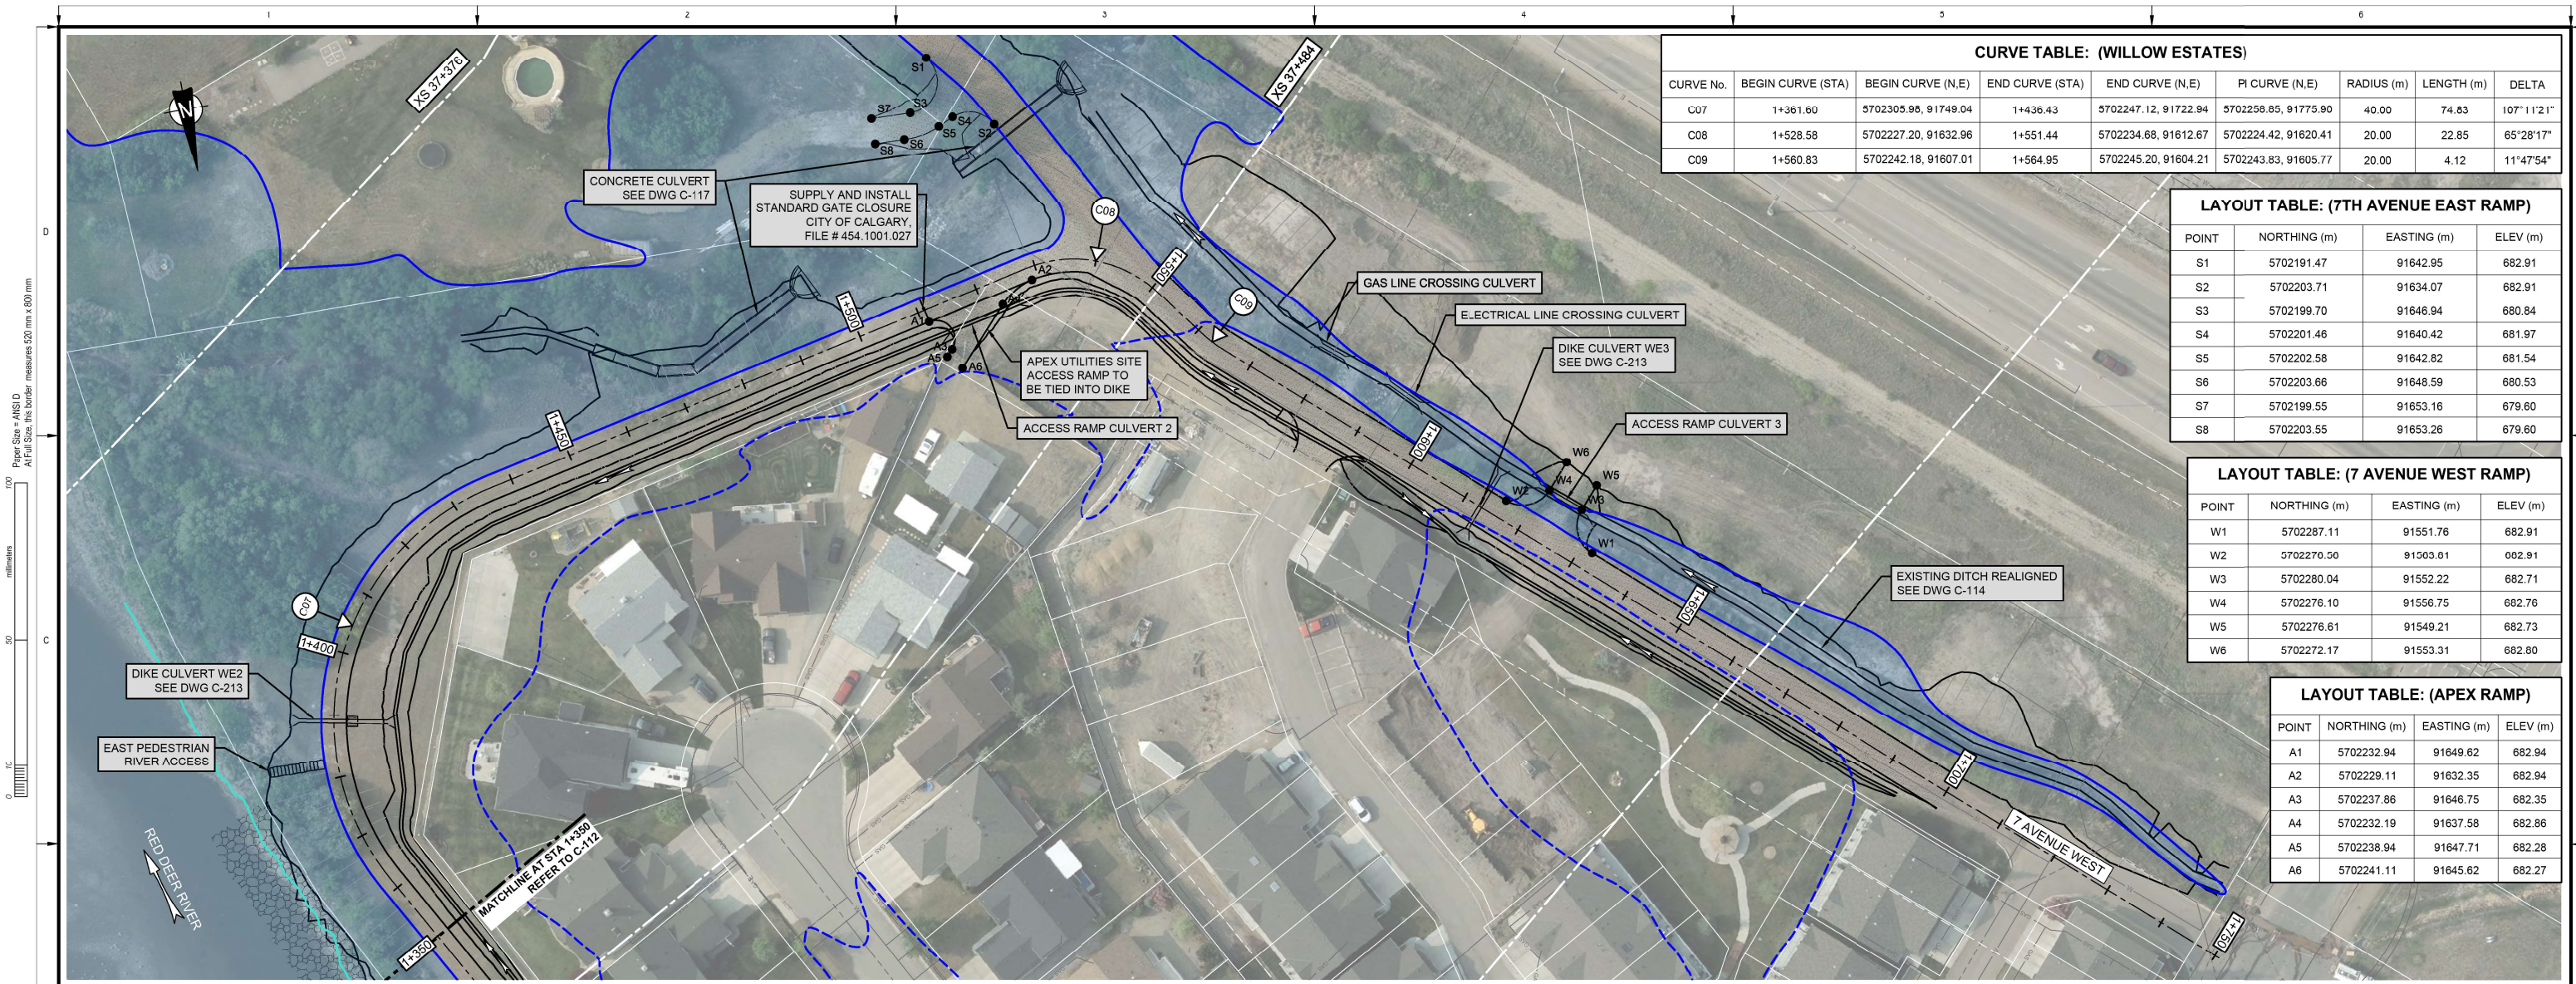

**CURVE TABLE: (WILLOW ESTATES)**

CURVE No.	BEGIN CURVE (STA)	BEGIN CURVE (N,E)	END CURVE (STA)	END CURVE (N,E)	PI CURVE (N,E)	RADIUS (m)	LENGTH (m)	DELTA
C07	1+361.60	5702305.96, 91749.04	1+436.43	5702247.12, 91722.94	5702256.85, 91775.90	40.00	74.63	107°11'21"
C08	1+528.58	5702227.20, 91632.96	1+551.44	5702234.68, 91612.67	5702224.42, 91620.41	20.00	22.85	65°28'17"
C09	1+560.83	5702242.18, 91607.01	1+564.95	5702245.20, 91604.21	5702243.83, 91605.77	20.00	4.12	11°47'54"

**LAYOUT TABLE: (7TH AVENUE EAST RAMP)**

POINT	NORTHING (m)	EASTING (m)	ELEV (m)
S1	5702191.47	91642.95	682.91
S2	5702203.71	91634.07	682.91
S3	5702199.70	91646.94	680.84
S4	5702201.46	91640.42	681.97
S5	5702202.58	91642.82	681.54
S6	5702203.66	91648.59	680.53
S7	5702199.55	91653.16	679.60
S8	5702203.55	91653.26	679.60


**LAYOUT TABLE: (7 AVENUE WEST RAMP)**

POINT	NORTHING (m)	EASTING (m)	ELEV (m)
W1	5702287.11	91551.76	682.91
W2	5702270.50	91503.01	682.91
W3	5702280.04	91552.22	682.71
W4	5702276.10	91556.75	682.76
W5	5702276.61	91549.21	682.73
W6	5702272.17	91553.31	682.80

**LAYOUT TABLE: (APEX RAMP)**



POINT	NORTHING (m)	EASTING (m)	ELEV (m)
A1	5702232.94	91649.62	682.94
A2	5702229.11	91632.35	682.94
A3	5702237.86	91646.75	682.35
A4	5702232.19	91637.58	682.86
A5	5702238.94	91647.71	682.28
A6	5702241.11	91645.62	682.27

**PLAN - WILLOW ESTATES DIKE CENTERLINE**  
Scale 1:500

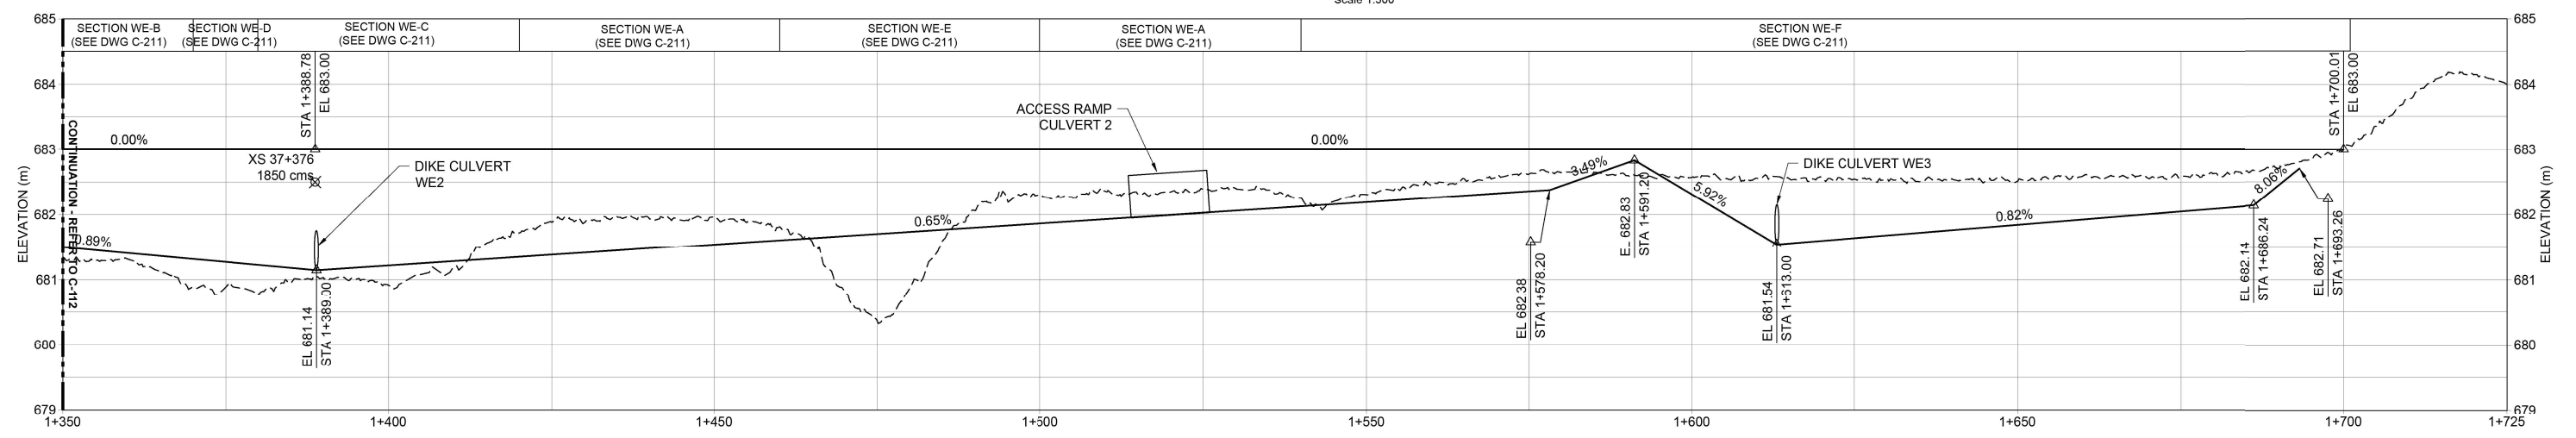

**PROFILE - WILLOW ESTATES DIKE CENTERLINE**  
Scale H 1:500 | V 1:50

**NOT FOR CONSTRUCTION**

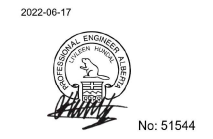 


PERMIT TO PRACTICE  
WOOD ENVIRONMENT &  
INFRASTRUCTURE SOLUTIONS  
SIGNATURE: J.H. Wood  
REG. AREA ID #: 1151222  
DATE: 2022-06-17  
PERMIT NUMBER: P004546  
The Association of Professional Engineers and  
Geoscientists of Alberta (APEGA)

Rev	Date	Des	Dwn	Chk	Description
0	2021-10-05	SW	JH	LM	ISSUED FOR REVIEW
1	2022-04-27	SW	JH	LM	ISSUED FOR REGULATORY REVIEW
2	2022-06-17	SW	JH	LM	ISSUED FOR TENDER

**DRUMHELLER RESILIENCY & FLOOD MITIGATION OFFICE**  
RESILIENCY AND FLOOD MITIGATION PROGRAM


**WILLOW ESTATES DIKE**  
PLAN AND PROFILE  
SHEET 2 OF 2

Project No: **CW2384** Drawing No: **C-113** Rev: **2**  
Group: **WILLOW ESTATES**

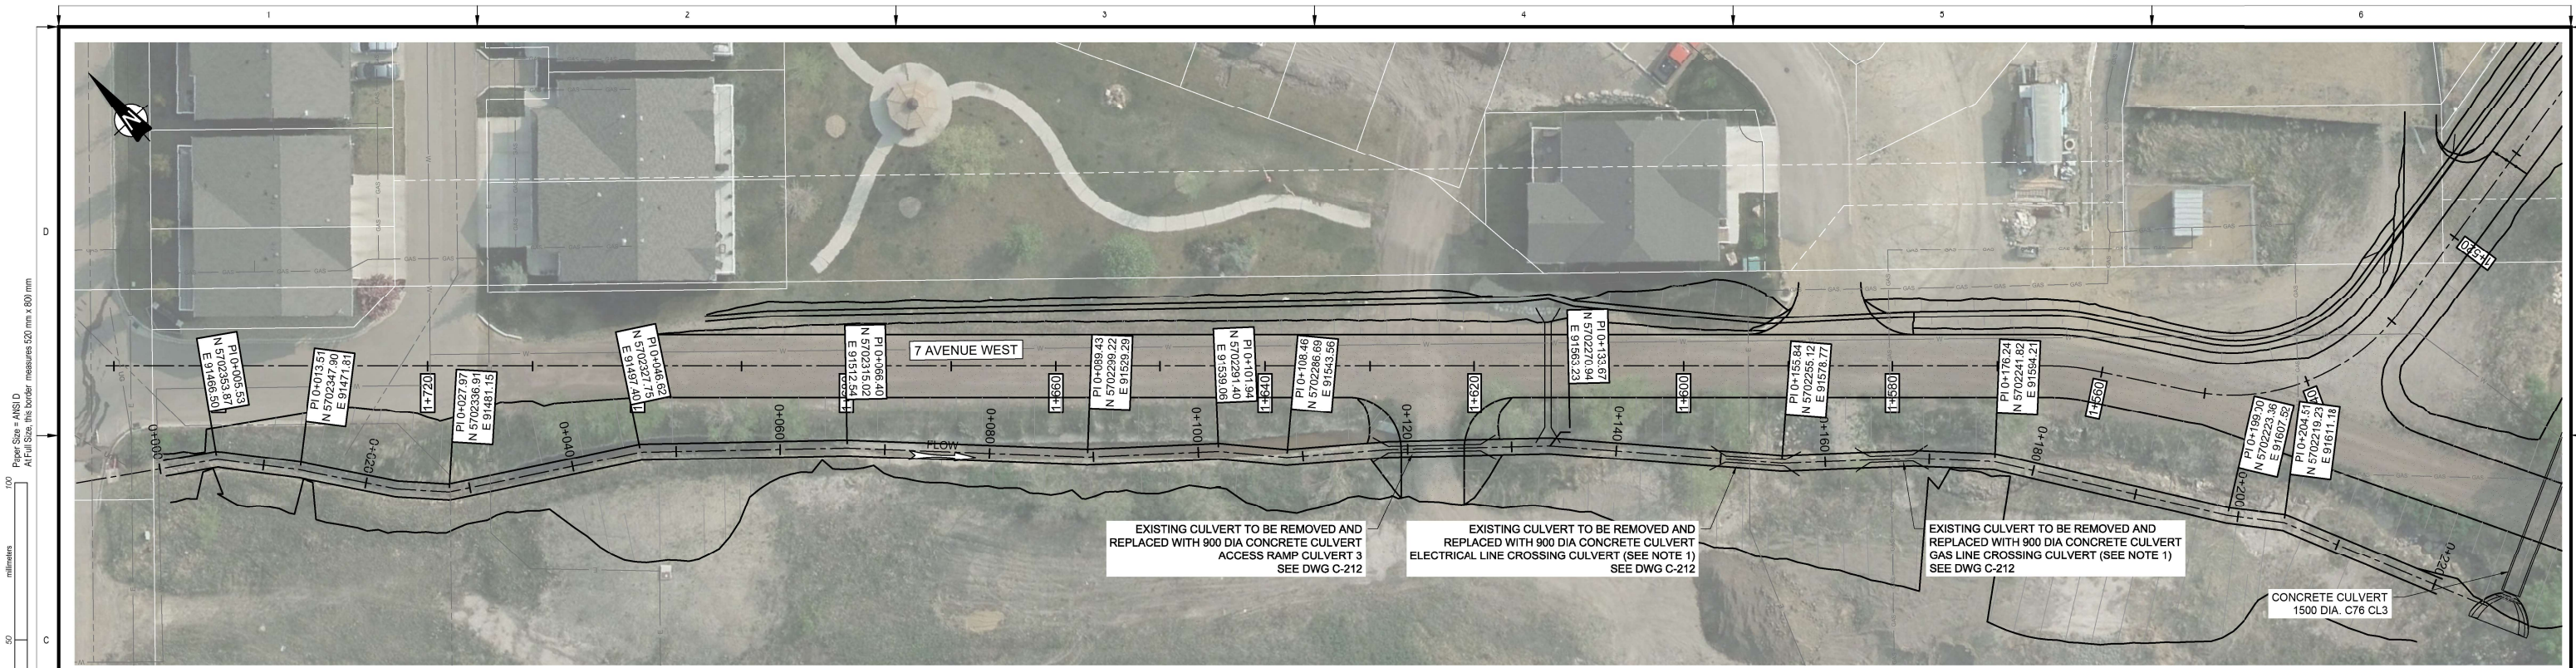

**PLAN - 7TH AVENUE DITCH REALIGNMENT CENTERLINE**

Scale 1:300


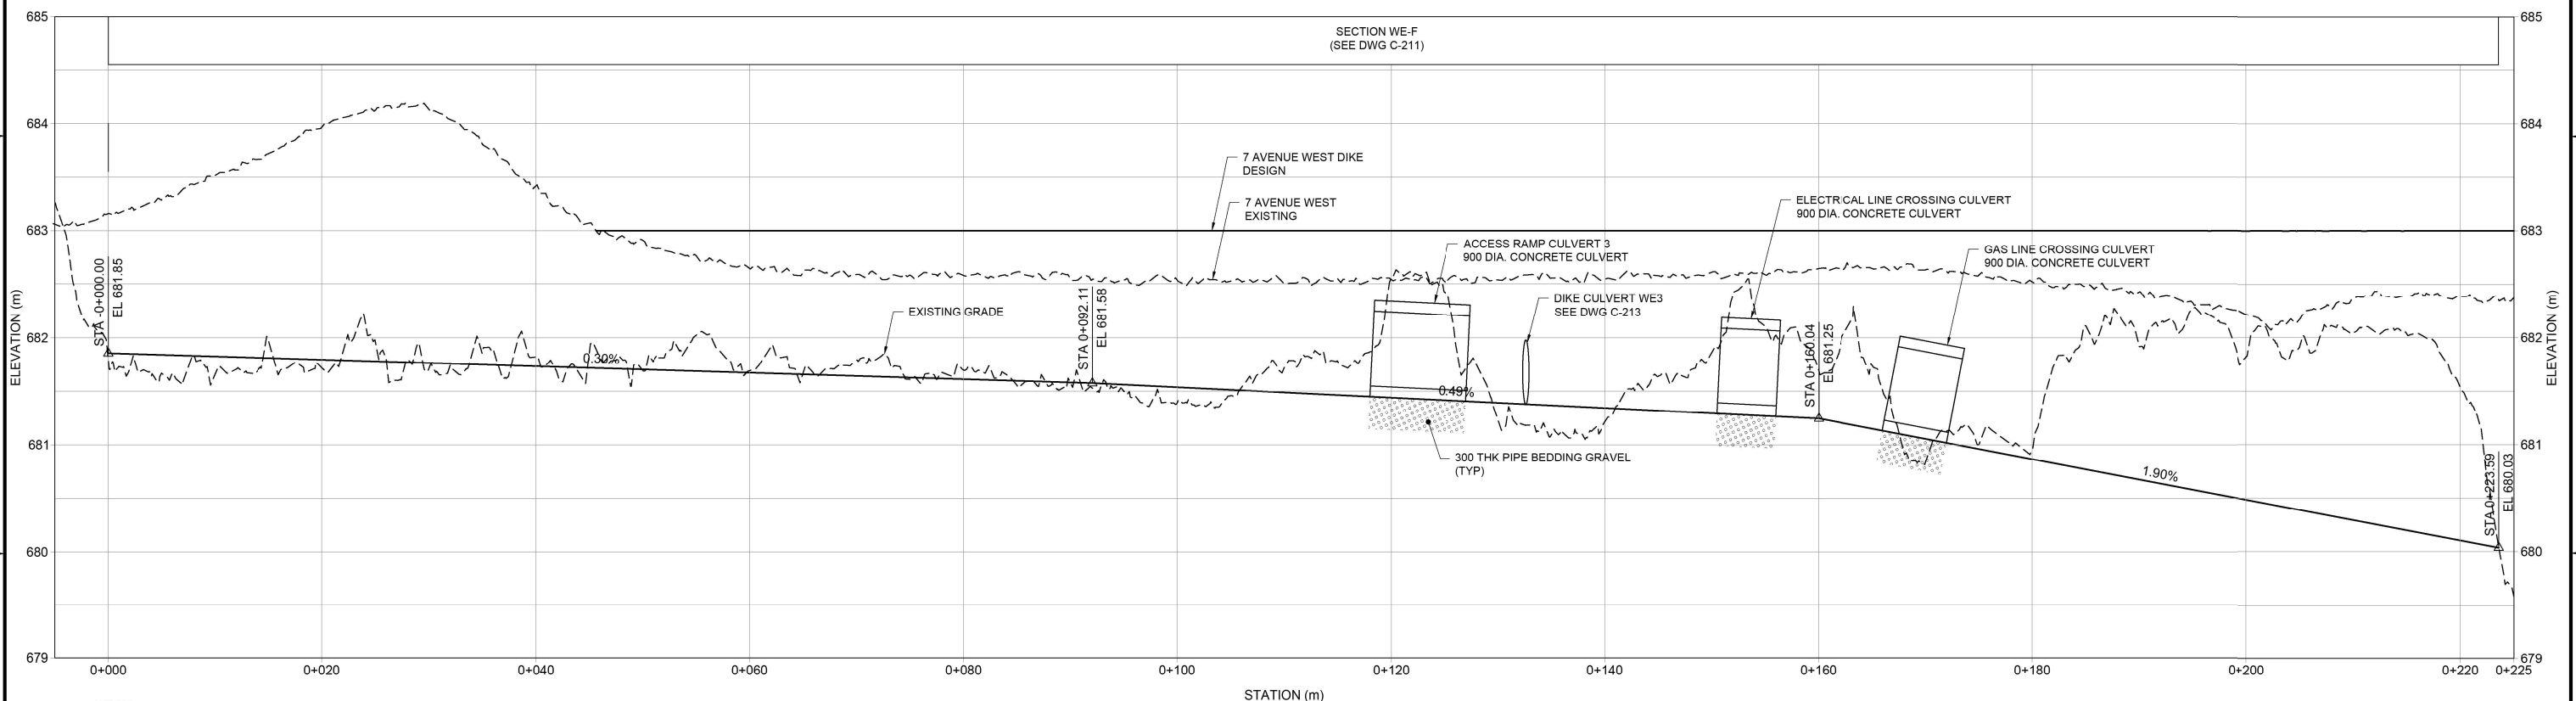


**PROFILE - 7TH AVENUE DITCH REALIGNMENT CENTERLINE**

Scale H 1:300 \ V 1:30

- NOTES:**
- CULVERTS OVER UTILITY LINES MAY NOT BE REQUIRED BASED ON UTILITY DEPTH OF COVER. CONTRACTOR IS RESPONSIBLE TO DAYLIGHT UTILITIES TO CONFIRM DEPTH OF COVER PRIOR TO CULVERT REMOVAL AND REPLACEMENT.

**NOT FOR CONSTRUCTION**

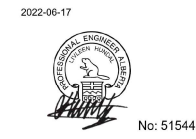 

PERMIT TO PRACTICE  
WOOD ENVIRONMENT & INFRASTRUCTURE SOLUTIONS  
SIGNATURE: [Signature]  
IN AREA OF: 11.5.0.2.2  
DATE: 2022-06-17  
PERMIT NUMBER: P004546  
The Association of Professional Engineers and Geoscientists of Alberta (APEGA)


Rev	Date	Des	Dwn	Chk	Description
0	2021-10-05	SW	JH	LM	ISSUED FOR REVIEW
1	2022-04-27	SW	JH	LM	ISSUED FOR REGULATORY REVIEW
2	2022-06-17	SW	JH	LM	ISSUED FOR TENDER

**DRUMHELLER RESILIENCY & FLOOD MITIGATION OFFICE**  
RESILIENCY AND FLOOD MITIGATION PROGRAM

**WILLOW ESTATES DIKE**  
**7TH AVENUE DITCH REALIGNMENT**  
**PLAN AND PROFILE**


Project No: **CW2384** Drawing No: **C-114** Rev: **2**  
Group: **WILLOW ESTATES**



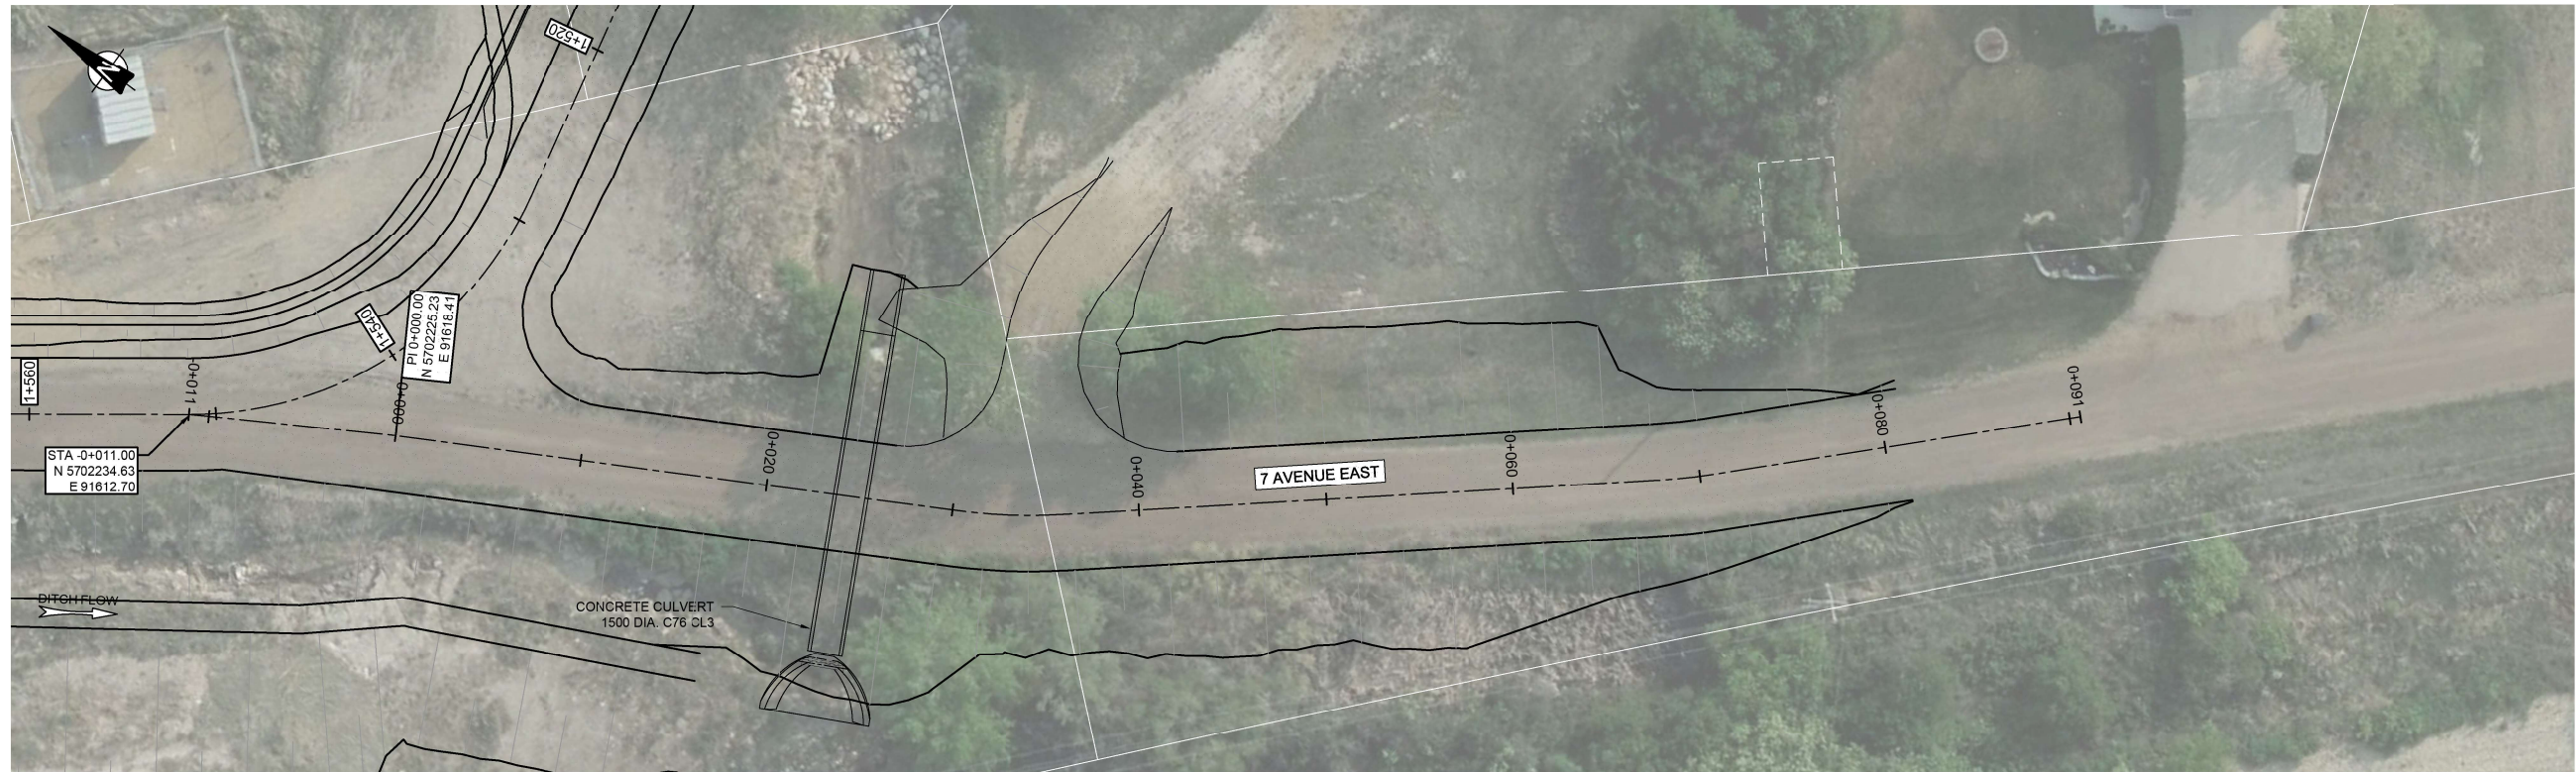

**PLAN - 7TH AVENUE EAST ROAD RAISE CENTERLINE**



Scale 1:200

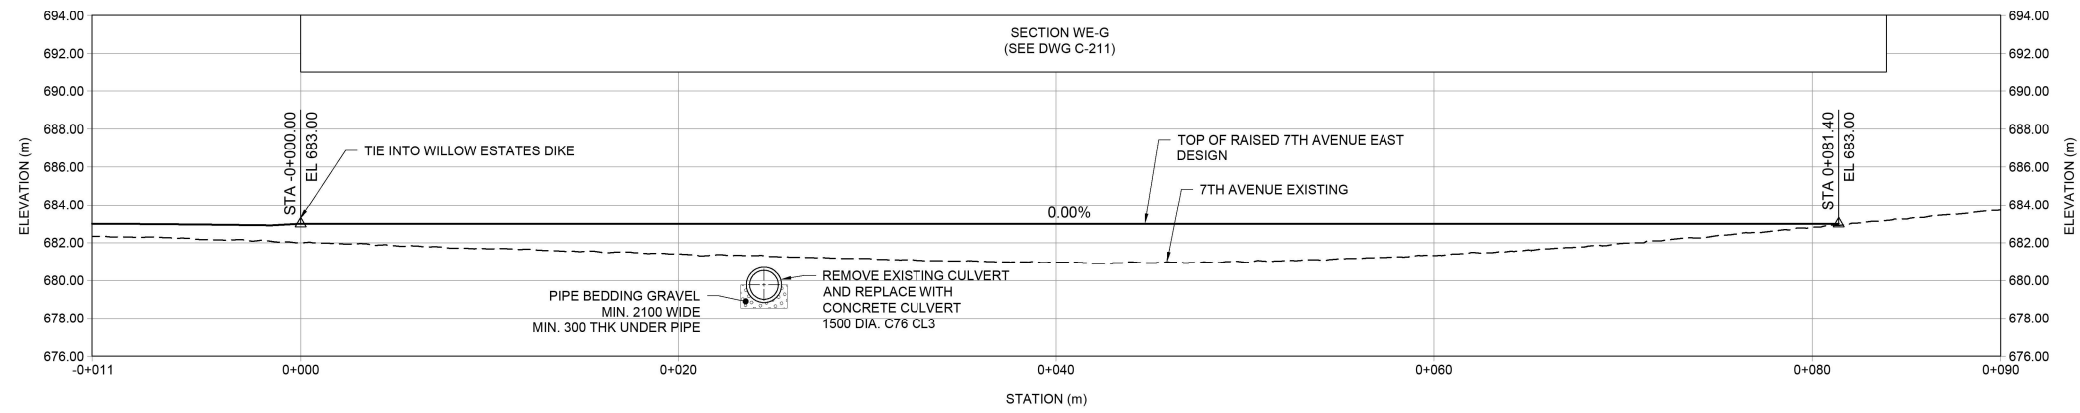

**PROFILE - 7TH AVENUE EAST ROAD RAISE CENTERLINE**

Scale 1:200


**NOT FOR CONSTRUCTION**

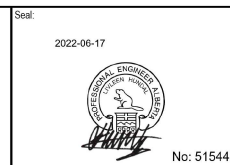 

PERMIT TO PRACTICE  
WOOD ENVIRONMENT &  
INFRASTRUCTURE SOLUTIONS  
SIGNATURE: [Signature]  
REGISTERED PROFESSIONAL ENGINEER  
DATE: 2022-06-17  
PERMIT NUMBER: P004546  
The Association of Professional Engineers and  
Geoscientists of Alberta (APEGA)

Rev	Date	Des	Dwn	Chk	Description
0	2021-10-05	SW	JH	LM	ISSUED FOR REVIEW
1	2022-04-27	SW	JH	LM	ISSUED FOR REGULATORY REVIEW
2	2022-06-17	SW	JH	LM	ISSUED FOR TENDER

DRUMHELLER RESILIENCY & FLOOD MITIGATION OFFICE RESILIENCY AND FLOOD MITIGATION PROGRAM		
WILLOW ESTATES DIKE EAST 7TH AVENUE ROAD PLAN AND PROFILE		
Project No: CW2384	Drawing No:	Rev: 2
Group: WILLOW ESTATES		<b>C-115</b>

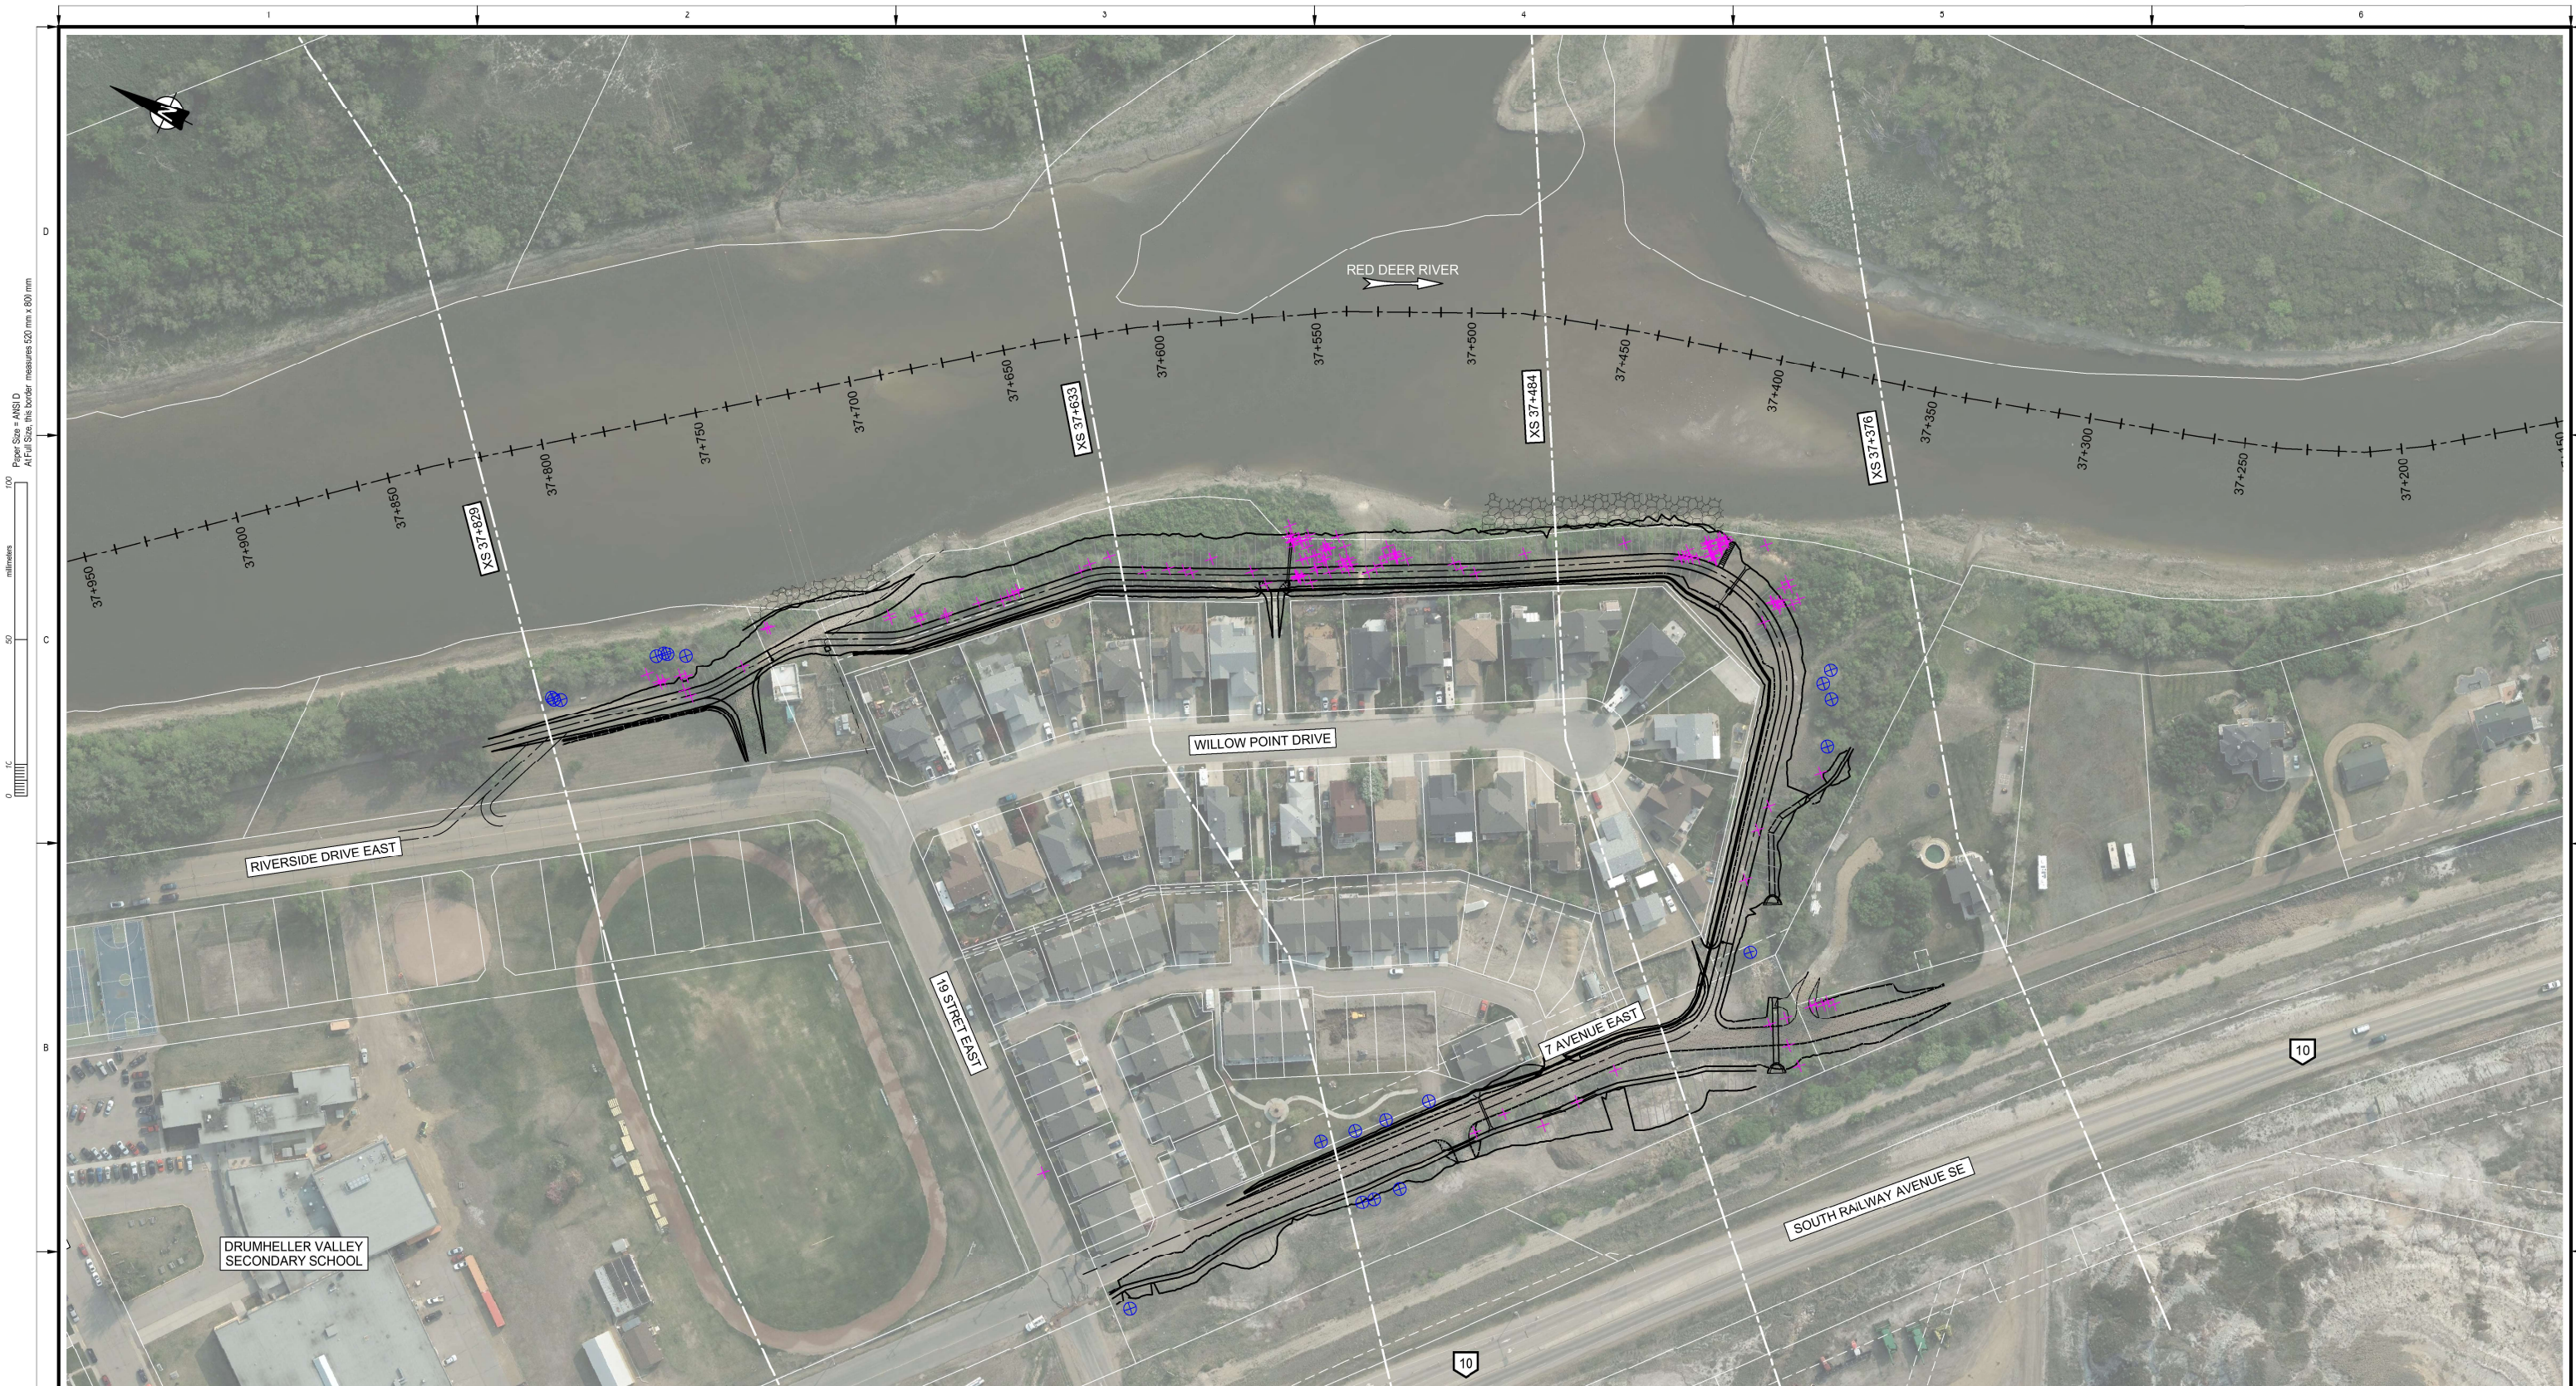



**NOTES:**

- SMALL TREES, BUSHES, AND SHRUBS TO BE CLEARED AND GRUBBED PER DIKE FOOTPRINT AS REQUIRED
- TOTAL TREES TO BE CLEARED: 163

**LEGEND**

- TREES TO BE CLEARED
- TREES TO BE PRUNED OR LEFT AS-IS

**NOT FOR CONSTRUCTION**

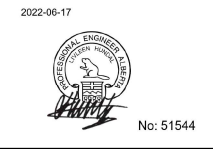 

PERMIT TO PRACTICE  
WOOD ENVIRONMENT &  
INFRASTRUCTURE SOLUTIONS  
SIGNATURE: [Signature]  
REGISTRATION NO.: 1155222  
DATE: 2022-06-17  
PERMIT NUMBER: P004546  
The Association of Professional Engineers and Geoscientists of Alberta (APEGA)


Rev	Date	Des	Dwn	Chk	Description
0	2021-10-05	SW	JH	LM	ISSUED FOR REVIEW
1	2022-04-27	SW	JH	LM	ISSUED FOR REGULATORY REVIEW
2	2022-06-17	SW	JH	LM	ISSUED FOR TENDER

**DRUMHELLER RESILIENCY & FLOOD MITIGATION OFFICE**  
**RESILIENCY AND FLOOD MITIGATION PROGRAM**

**WILLOW ESTATES DIKE TREE CLEARING PLAN**


Project No: **CW2384**      Drawing No: **C-116**      Rev: **2**

Group: **WILLOW ESTATES**

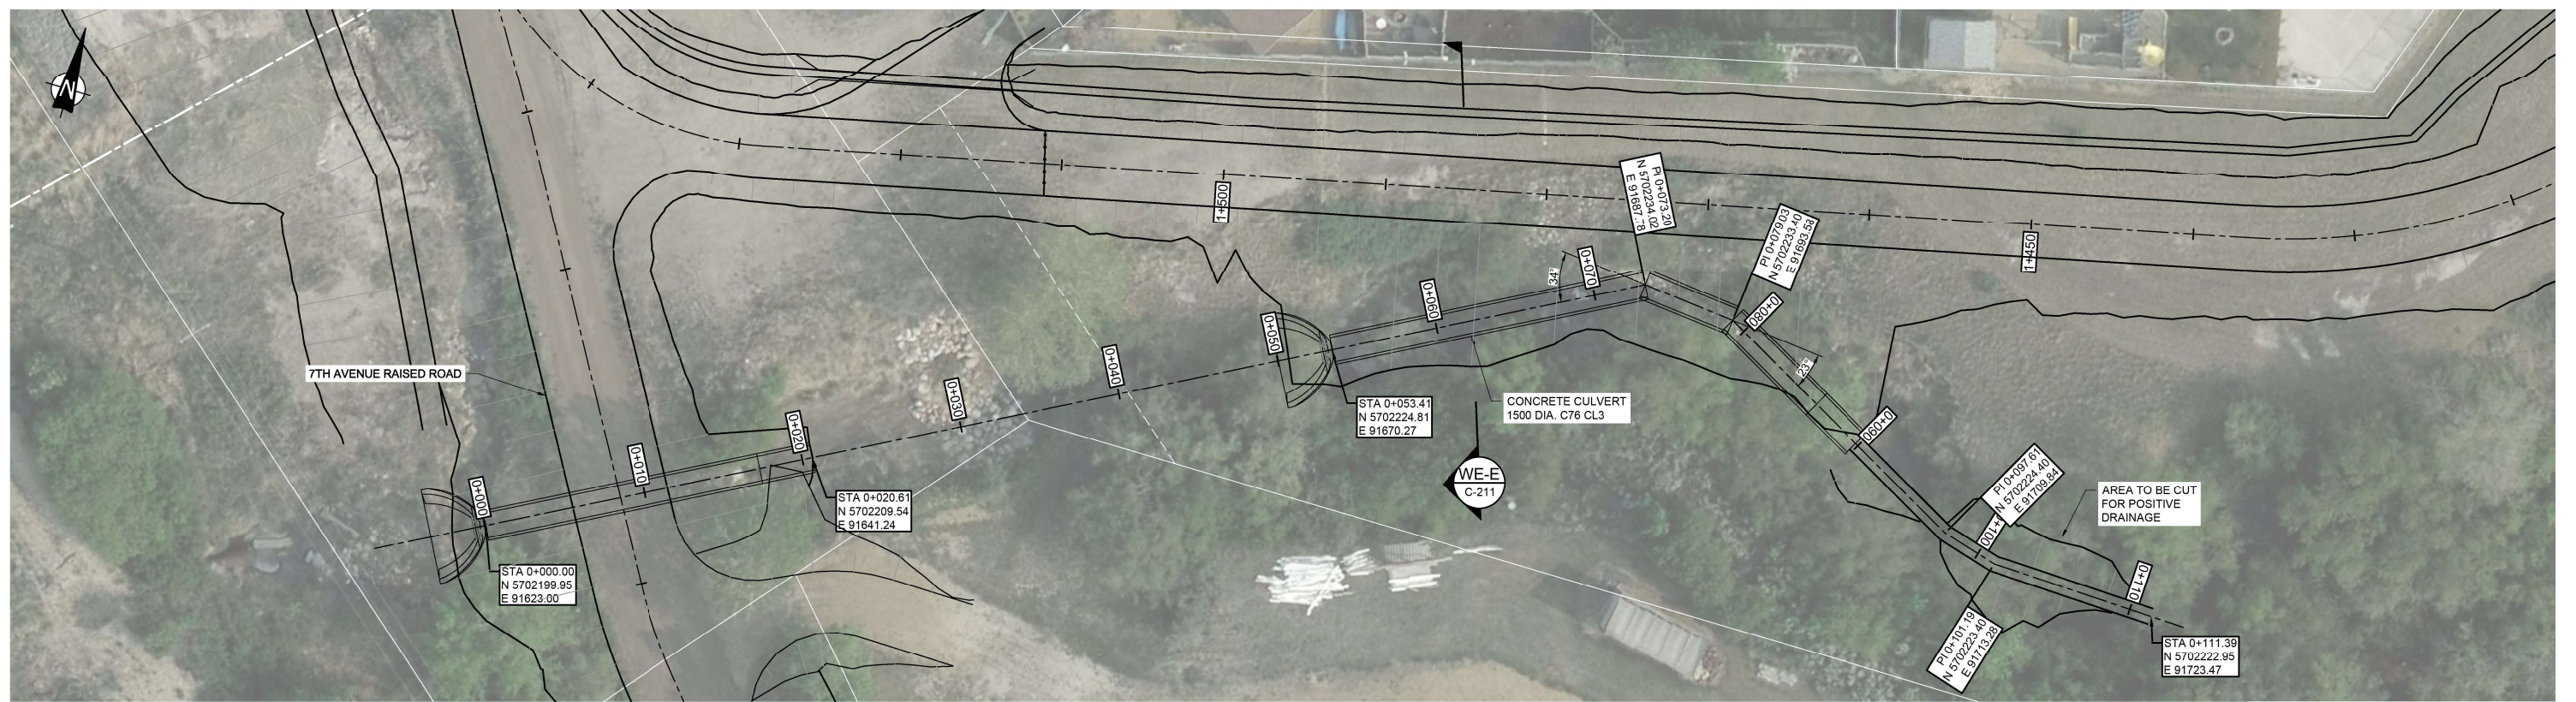

**PLAN - CONCRETE CULVERT AND GULLY CENTERLINE**


Scale 1:200

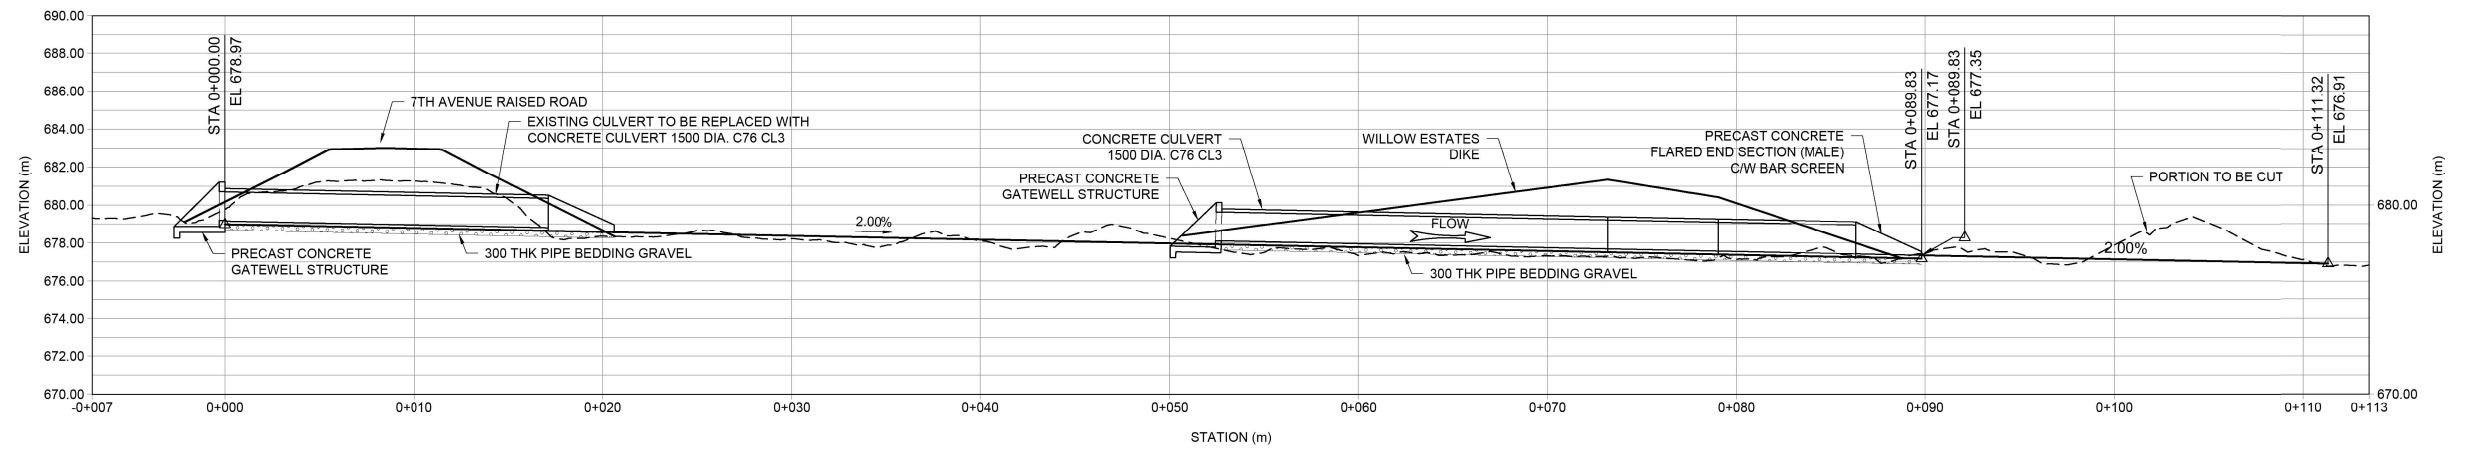

**PROFILE - CONCRETE CULVERT AND GULLY CENTERLINE**

Scale 1:200


**NOT FOR CONSTRUCTION**

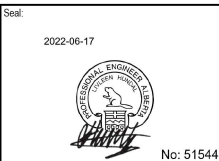


PERMIT TO PRACTICE  
WOOD ENVIRONMENT &  
INFRASTRUCTURE SOLUTIONS  
SIGNATURE: [Signature]  
REG. AREA ID #: 1155222  
DATE: 2022-06-17  
PERMIT NUMBER: P004546  
The Association of Professional Engineers and  
Geoscientists of Alberta (APEGA)

Rev	Date	Des	Dwn	Chk	Description
0	2021-10-05	SW	JH	LM	ISSUED FOR REVIEW
1	2022-04-27	SW	JH	LM	ISSUED FOR REGULATORY REVIEW
2	2022-06-17	SW	JH	LM	ISSUED FOR TENDER


DRUMHELLER RESILIENCY & FLOOD MITIGATION OFFICE RESILIENCY AND FLOOD MITIGATION PROGRAM	
WILLOW ESTATES DIKE CONCRETE CULVERT PLAN AND PROFILE	
Project No. CW2384	Drawing No. C-117
Group WILLOW ESTATES	Rev. 2

 


Paper Size = ANSI D  
 All Full Sizes, this border measures 620 mm x 80 mm

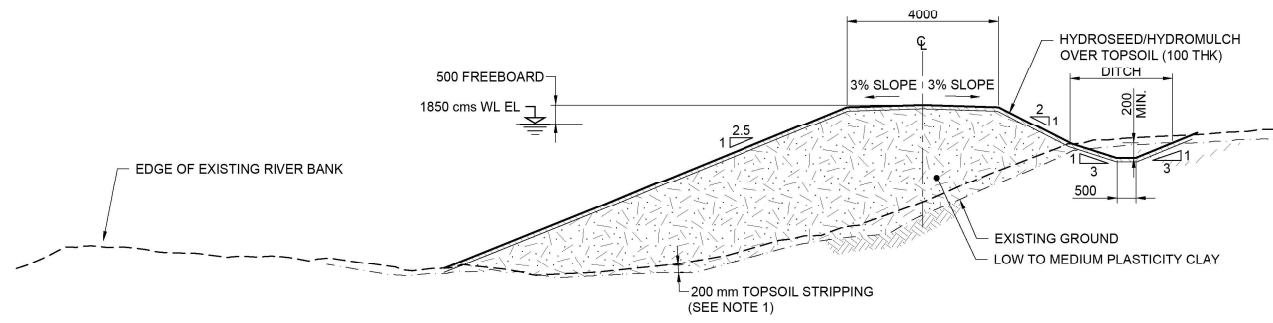


**WE-A SECTION**  
C-112  
C-113  
Scale 1:100

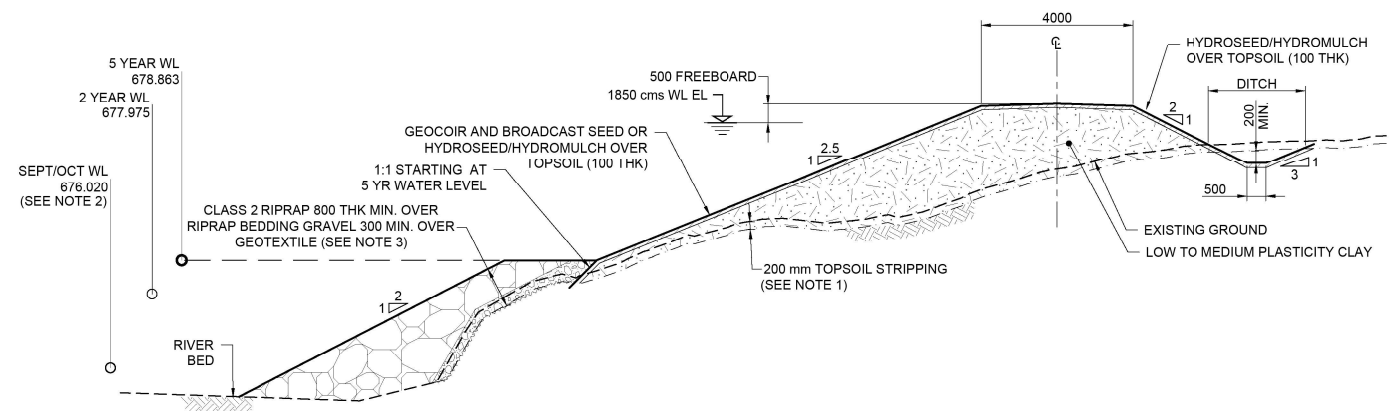


**WE-B SECTION**  
C-112  
C-113  
Scale 1:100

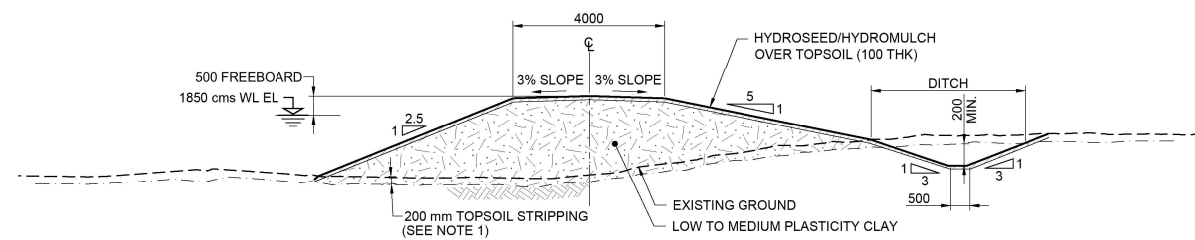


**WE-C SECTION**  
C-113  
Scale 1:100

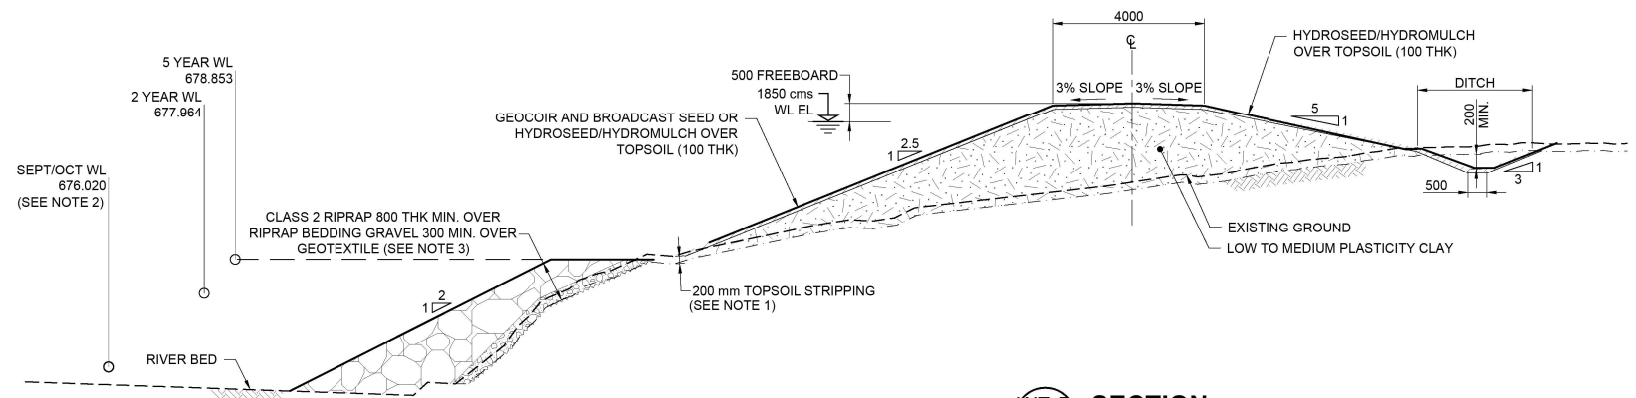


**WE-D SECTION**  
C-113  
Scale 1:100

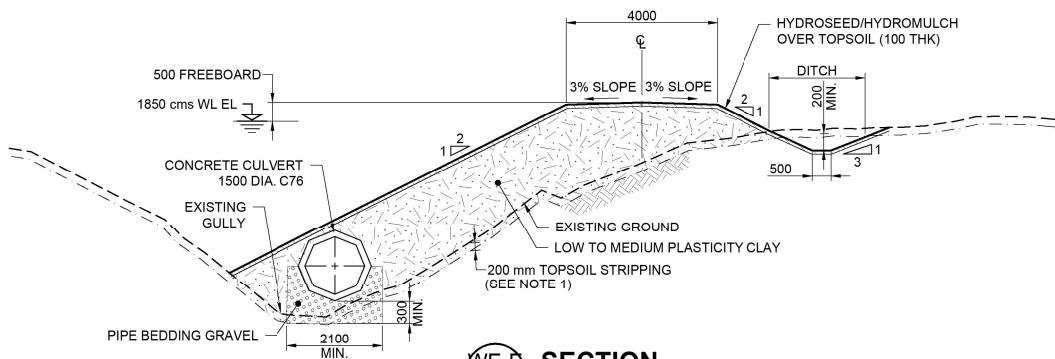

**WE-E SECTION**  
C-113  
Scale 1:100

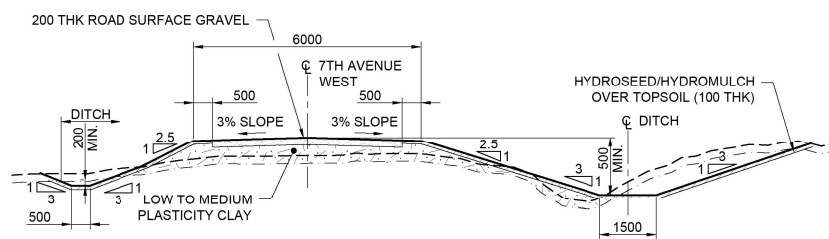


**WE-F SECTION**  
C-113  
C-114  
Scale 1:100

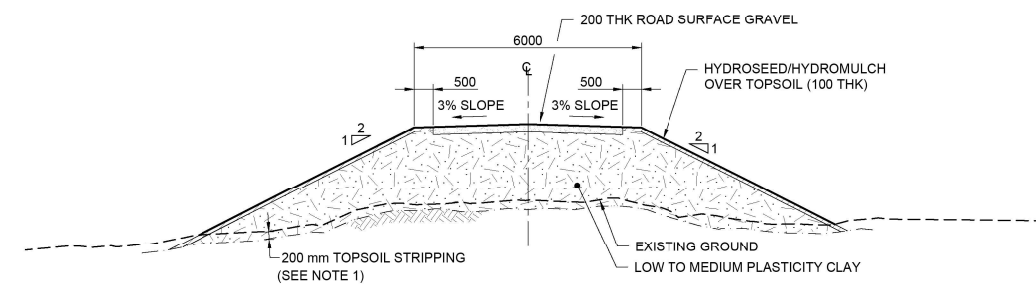

**WE-G SECTION**  
C-115  
Scale 1:100

- NOTES:**
- ADDITIONAL EXCAVATION OR KEY TRENCH MAY BE REQUIRED BASED ON SITE-SPECIFIC FACTORS AS DIRECTED BY ENGINEER.
  - SEPTEMBER AND OCTOBER AVERAGE WATER LEVELS NOTED ON THE DRAWING ARE STATISTICAL AVERAGES BASED ON HISTORICAL DATA AND ARE PROVIDED FOR INFORMATION ONLY. WATER LEVELS DURING CONSTRUCTION MAY VARY.
  - GEOTEXTILE ONLY PLACED AS DIRECTED BY THE CONSULTANT.

**NOT FOR CONSTRUCTION**

 

2022-06-17



No: 51544

PERMIT TO PRACTICE  
 WOOD ENVIRONMENT &  
 INFRASTRUCTURE SOLUTIONS  
 REG. NO. 11552 P.E.  
 DATE: 2022-06-17  
 PERMIT NUMBER: P004546  
 The Association of Professional Engineers and  
 Geoscientists of Alberta (APEGA)

Rev	Date	Des	Dwn	Chk	Description
0	2021-10-05	SW	JH	LM	ISSUED FOR REVIEW
1	2022-04-27	SW	JH	LM	ISSUED FOR REGULATORY REVIEW
2	2022-06-17	SW	JH	LM	ISSUED FOR TENDER


**DRUMHELLER RESILIENCY & FLOOD MITIGATION OFFICE**  
**RESILIENCY AND FLOOD MITIGATION PROGRAM**  
**WILLOW ESTATES DIKE**  
**TYPICAL SECTIONS**

Project No: **CW2384**  
 Group: **WILLOW ESTATES**

Drawing No.


**C-211**

**2**

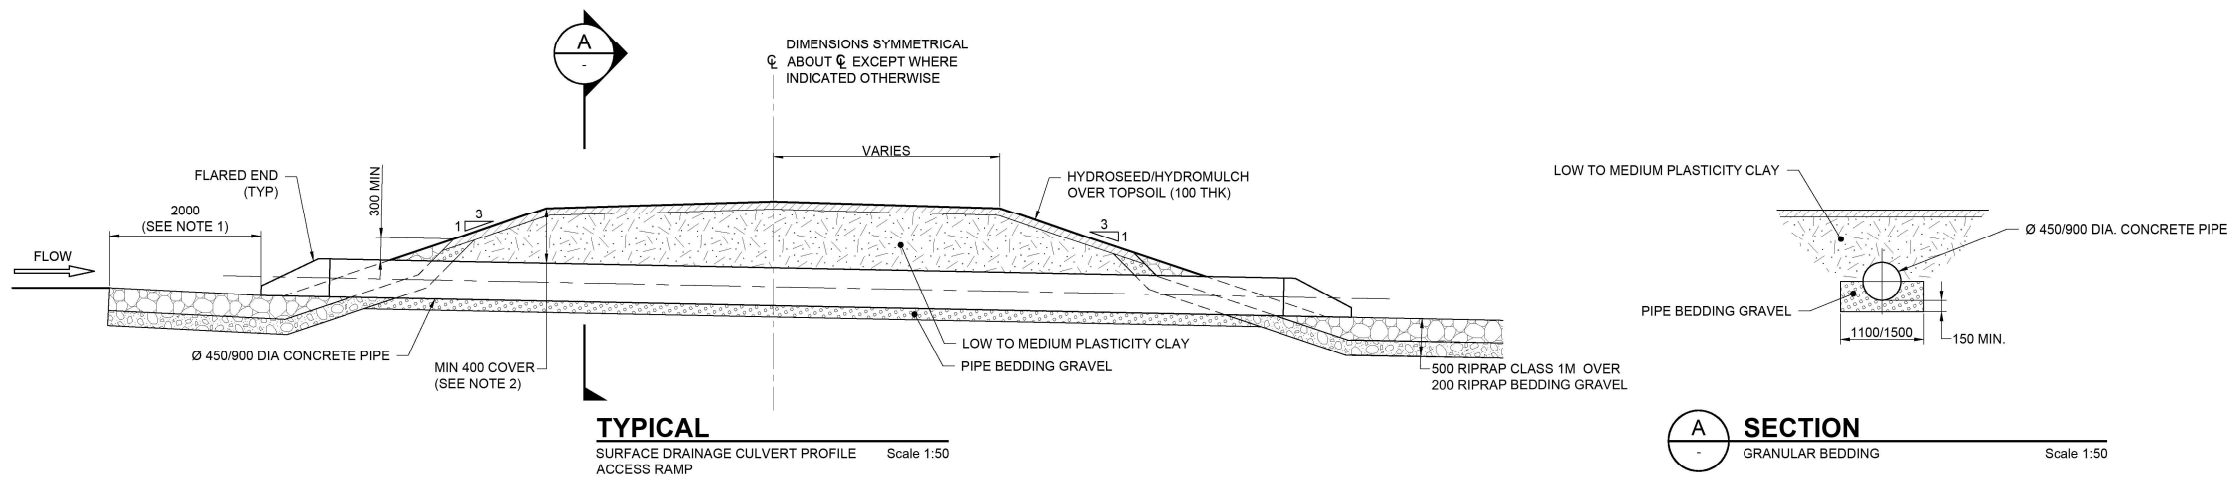

WILLOW ESTATES DIKE ACCESS RAMPS - SURFACE DRAINAGE STRUCTURES LAYOUT SUMMARY											
RAMP No.	REF DWG	STA $\xi$	DIKE CREST EL	DIKE CL COORDINATE	PIPE DIA. (mm)	TOTAL LENGTH (mm)	FLARED END INLET INVERT EL	FLARED END INLET COORDINATE	FLARED END OUTLET INVERT EL	FLARED END OUTLET COORDINATE	
1	C-112	1+241	682.96	N 5702412.79, E 91690.93	450	10000	681.43	N 5702414.20, E 91684.60	681.40	N 5702405.68, E 91689.02	
2	C-113	1+520	683.00	N 5702229.27, E 91642.34	450	12000	682.03	N 5702232.47, E 91635.08	681.95	N 5702234.84, E 91646.04	



7TH AVENUE DITCH REALIGNMENT ACCESS RAMPS - SURFACE DRAINAGE STRUCTURES LAYOUT SUMMARY											
RAMP No.	REF DWG	STA $\xi$	DIKE CREST EL	DIKE CL COORDINATE	PIPE DIA. (mm)	TOTAL LENGTH (mm)	FLARED END INLET INVERT EL	FLARED END INLET COORDINATE	FLARED END OUTLET INVERT EL	FLARED END OUTLET COORDINATE	
3	C-113 / C-114	0+123	683.00	N 5702283.73, E 91560.17	900	9000	681.15	N 5702280.87, E 91551.35	681.10	N 5702275.15, E 91558.19	

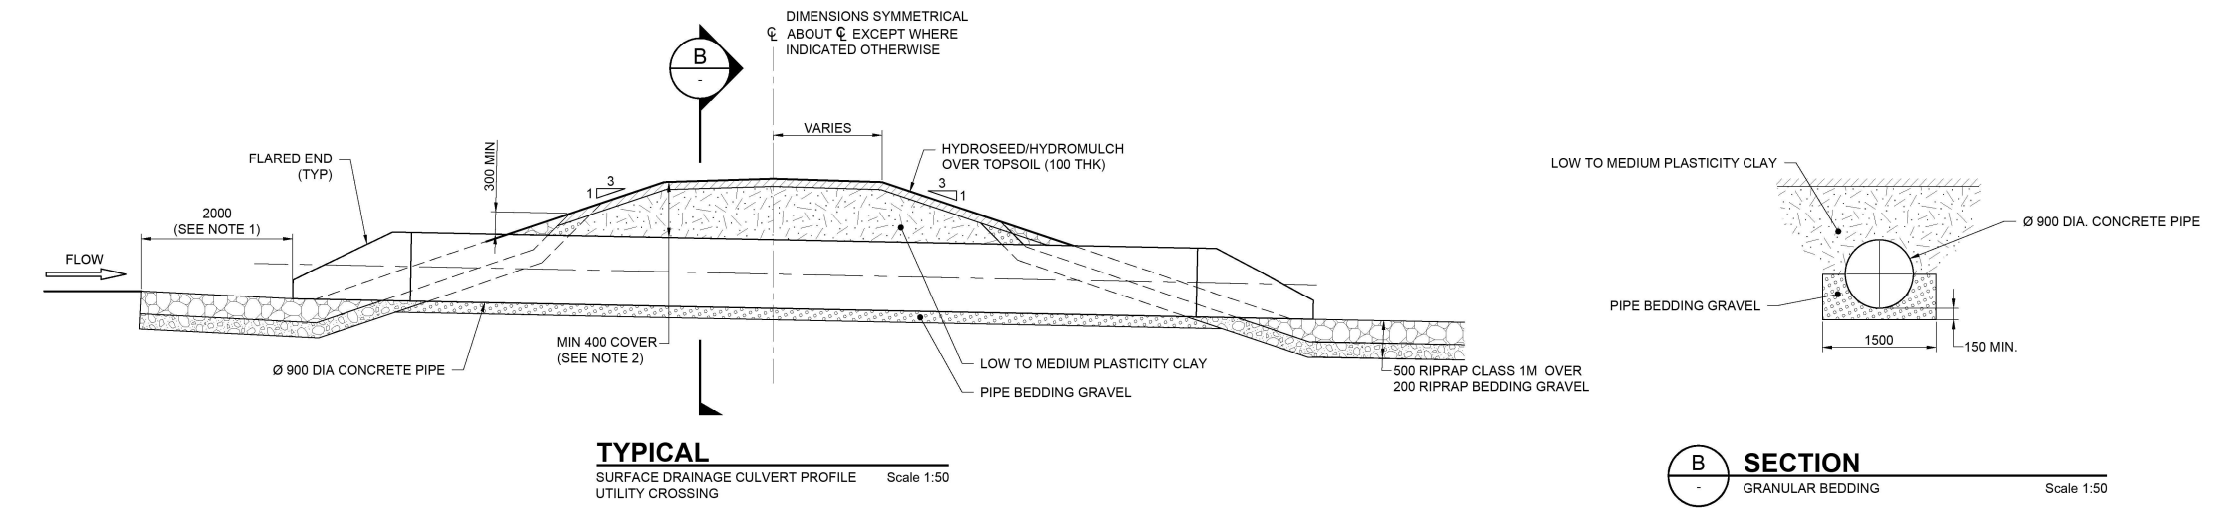

7TH AVENUE DITCH REALIGNMENT UTILITY CROSSINGS - SURFACE DRAINAGE STRUCTURES LAYOUT SUMMARY											
RAMP	REF DWG	STA $\xi$	DIKE CREST EL	DIKE CL COORDINATE	PIPE DIA. (mm)	TOTAL LENGTH (mm)	FLARED END INLET INVERT EL	FLARED END INLET COORDINATE	FLARED END OUTLET INVERT EL	FLARED END OUTLET COORDINATE	
ELECTRICAL LINE	C-114	0+153	683.00	N 5702264.19, E 91582.50	900	6000	681.29	N 5702258.57, E 91574.84	681.26	N 5702254.91, E 91579.08	
GAS LINE	C-114	0+166	683.00	N 5702255.62, E 91592.29	900	6000	681.16	N 5702249.69, E 91585.48	681.08	N 5702247.11, E 91588.66	

- NOTES:**
- TRANSITION FROM UPSTREAM AND DOWNSTREAM DITCH TO CULVERT INLET AND OUTLET OVER 2000 DISTANCE. SET CULVERT INLET AND OUTLET INVERTS 100 mm BELOW UPSTREAM AND DOWNSTREAM DITCH INVERTS.
  - PROVIDE MINIMUM 400 COVER OVER CULVERT CROWN.

**NOT FOR CONSTRUCTION**

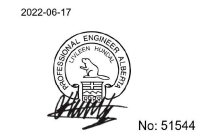 


PERMIT TO PRACTICE  
WOOD ENVIRONMENT &  
INFRASTRUCTURE SOLUTIONS  
SIGNATURE: [Signature]  
REG. NO. 115222  
DATE: 2022-06-17  
PERMIT NUMBER: P004546  
The Association of Professional Engineers and  
Geoscientists of Alberta (APEGA)

Rev	Date	Des	Dwn	Chk	Description
0	2021-10-05	SW	JH	LM	ISSUED FOR REVIEW
1	2022-04-27	SW	JH	LM	ISSUED FOR REGULATORY REVIEW
2	2022-06-17	SW	JH	LM	ISSUED FOR TENDER

**DRUMHELLER RESILIENCY & FLOOD MITIGATION OFFICE**  
**RESILIENCY AND FLOOD MITIGATION PROGRAM**


**WILLOW ESTATES**  
**ACCESS RAMP AND UTILITY CROSSING CULVERT**  
**SECTIONS**

Project No: **CW2384** Drawing No: **C-212** Rev: **2**  
Group: **WILLOW ESTATES**

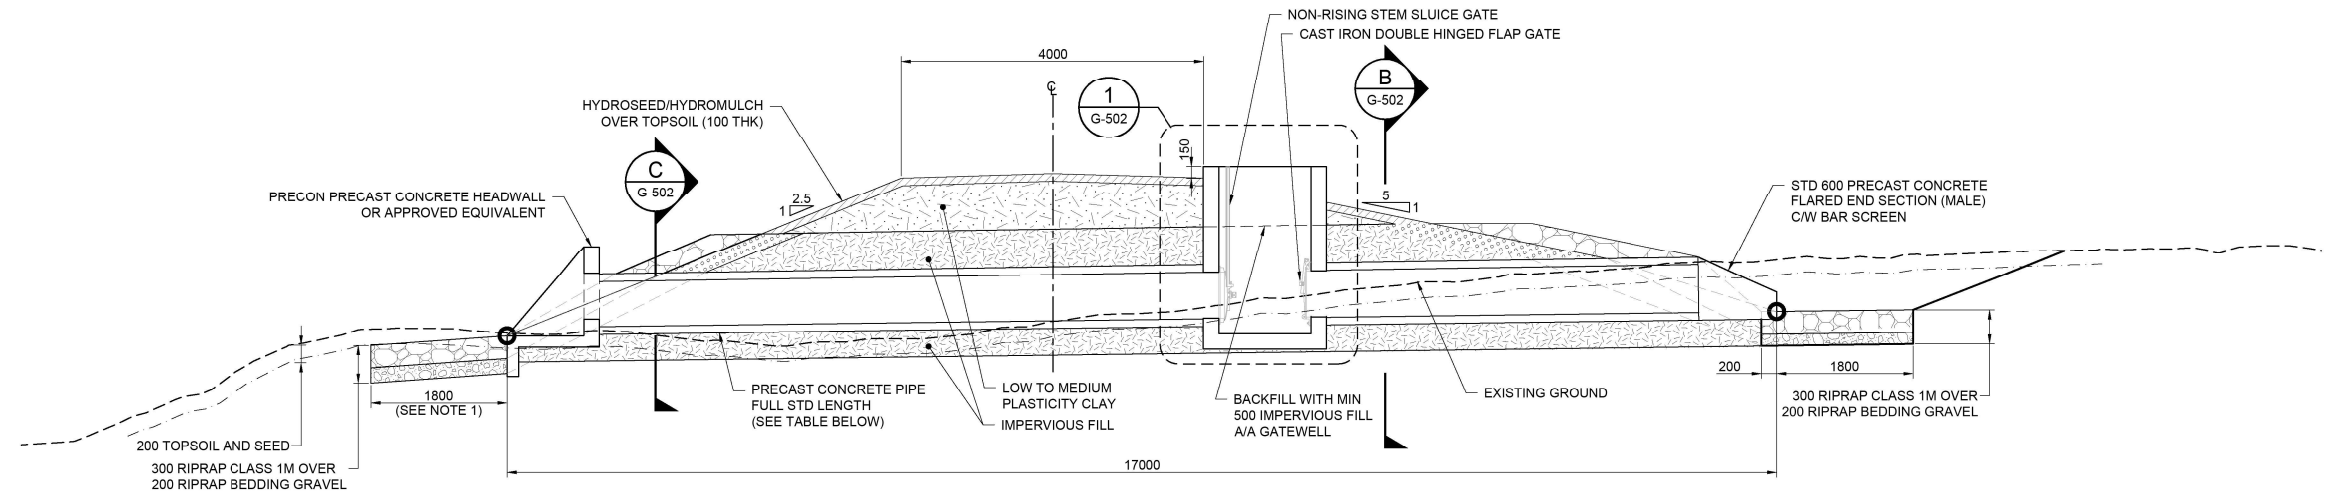

**SECTION**  
SURFACE DRAINAGE STRUCTURE Scale 1:50

WILLOW ESTATES DIKE SURFACE DRAINAGE STRUCTURES LAYOUT SUMMARY													
CULVERT No.	STA	DIKE CREST EL	DIKE CL COORDINATE	PIPE DIA. (mm)	TOTAL LENGTH (mm)	FLARED END INLET INVERT EL	FLARED END INLET COORDINATE	PIPE OUTLET INVERT EL	HEADWALL INVERT EL	HEADWALL COORDINATE	GATEWELL INLET INVERT EL	GATEWELL OUTLET INVERT EL	REF DWF
WE2	1+389	683.00	N 5702279.53, E 91753.73	600	17000	681.17	N 5702281.12, E 91744.24	680.85	680.74	N 5702278.35, E 91760.77	681.101	681.086	C-113

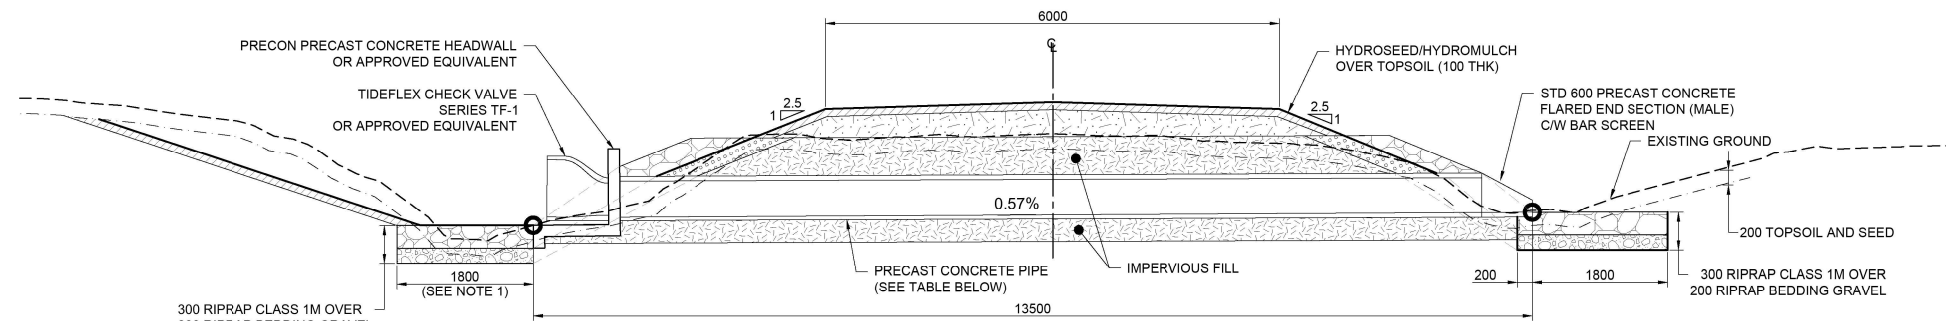


**SECTION**  
SURFACE DRAINAGE STRUCTURE Scale 1:50

WILLOW ESTATES DIKE SURFACE DRAINAGE STRUCTURES LAYOUT SUMMARY											
CULVERT No.	STA	DIKE CREST EL	DIKE CL COORDINATE	PIPE DIA. (mm)	TOTAL LENGTH (mm)	FLARED END INLET INVERT EL	FLARED END INLET COORDINATE	PIPE OUTLET INVERT EL	HEADWALL INVERT EL	HEADWALL COORDINATE	REF DWF
WE3	1+613	683.00	N 5702276.82, E 91568.06	450	13500	681.55	N 5702281.25, E 91571.96	681.27	681.38	N 5702270.76, E 91562.75	C-113

**NOTES:**

- TRANSITION FROM UPSTREAM AND DOWNSTREAM DITCH TO CULVERT INLET AND OUTLET OVER 2000 DISTANCE. SET CULVERT INLET AND OUTLET INVERTS 100 mm BELOW UPS'REAM AND DOWNSTREAM DITCH INVERTS.
- PROVIDE MINIMUM 400 COVER OVER CULVERT CROWN.

**NOT FOR CONSTRUCTION**

 

2022-06-17



No: 51544

PERMIT TO PRACTICE  
WOOD ENVIRONMENT &  
INFRASTRUCTURE SOLUTIONS  
SIGNATURE: [Signature]  
REG. NO. 11552 P.E.  
DATE: 2022-06-17  
PERMIT NUMBER: P004546  
The Association of Professional Engineers and  
Geoscientists of Alberta (APEGA)

Rev	Date	Des	Dwn	Chk	Description
0	2021-10-05	SW	JH	LM	ISSUED FOR REVIEW
1	2022-04-27	SW	JH	LM	ISSUED FOR REGULATORY REVIEW
2	2022-06-17	SW	JH	LM	ISSUED FOR TENDER

DRUMHELLER RESILIENCY & FLOOD MITIGATION OFFICE  
RESILIENCY AND FLOOD MITIGATION PROGRAM

WILLOW ESTATES  
DIKE CULVERT AND MANHOLE  
SECTION

Project No: CW2384  
Group: WILLOW ESTATES


Drawing No:

Rev: **C-213 2**


Paper Size = ANSI D  
 At Full Size, this border measures 120 mm x 80 mm  
 100  
 50  
 0  
 millimeters




**PLAN - CULVERT UPGRADE AT STA 1+246**  
Scale 1:75

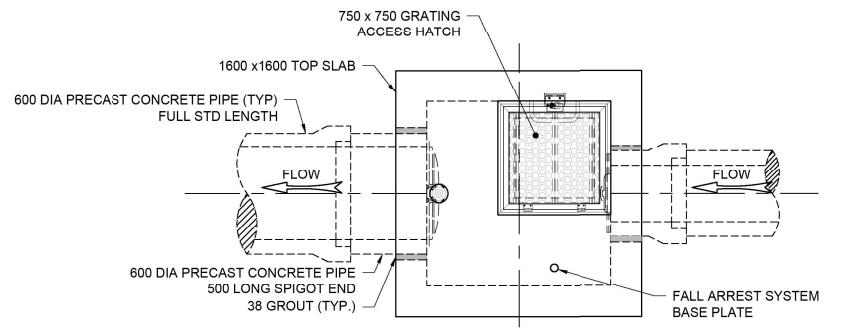

**1** **DETAIL**  
MANHOLE PLAN  
Scale 1:205

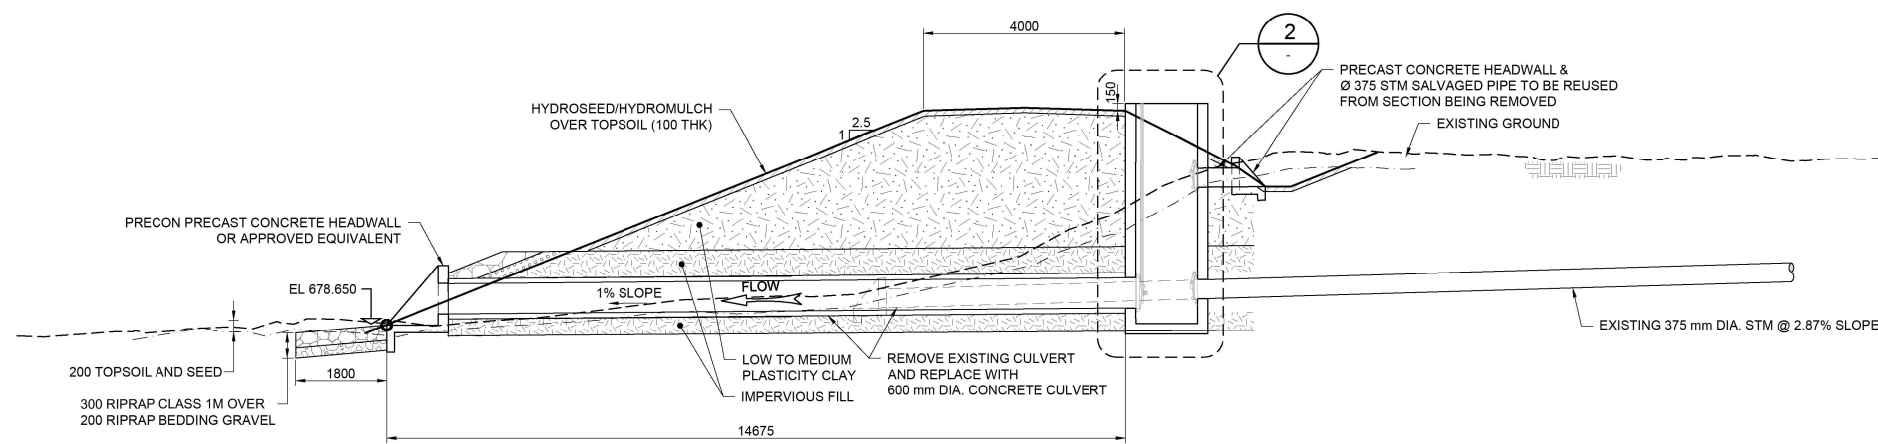

**PROFILE - CULVERT UPGRADE AT STA 1+246**  
Scale 1:75

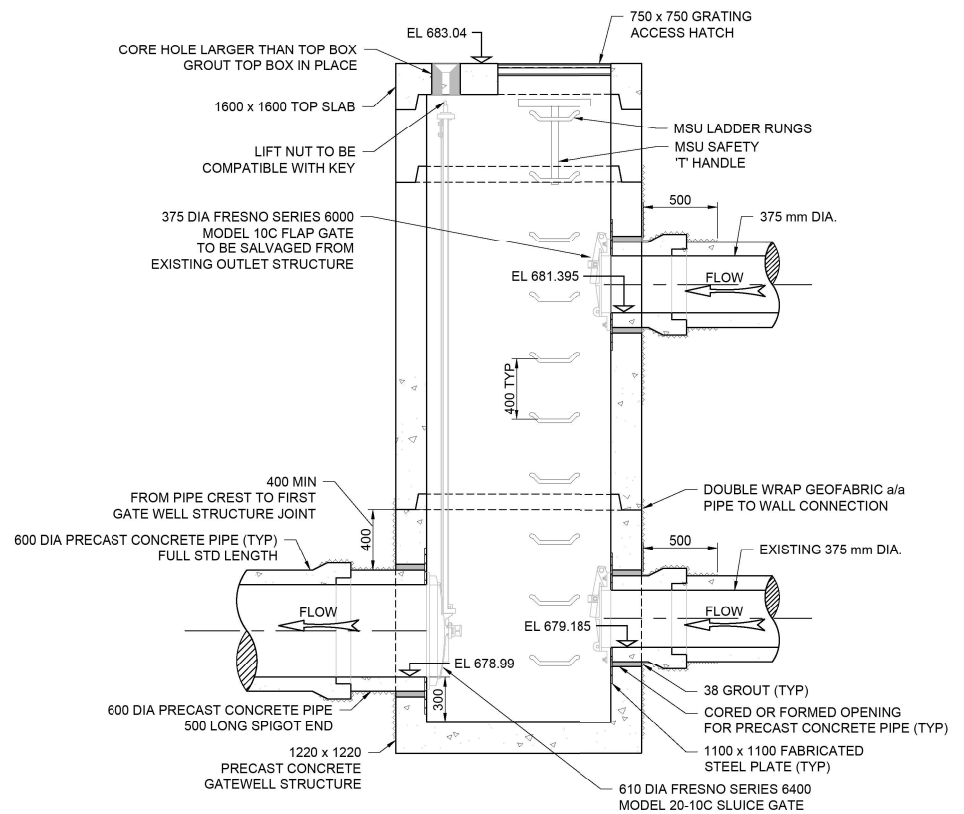

**2** **DETAIL**  
MANHOLE SECTION  
Scale 1:25

**NOT FOR CONSTRUCTION**



**wood.**


2022-06-17



PERMIT TO PRACTICE  
 WOOD ENVIRONMENT &  
 INFRASTRUCTURE SOLUTIONS  
 SIGNATURE: [Signature]  
 REG. AREA ID #: 1155222  
 DATE: 2022-06-17  
 PERMIT NUMBER: P004546  
 The Association of Professional Engineers and  
 Geoscientists of Alberta (APEGA)


Rev	Date	Des	Dwn	Chk	Description
0	2021-10-05	SW	JH	LM	ISSUED FOR REVIEW
1	2022-04-27	SW	JH	LM	ISSUED FOR REGULATORY REVIEW
2	2022-06-17	SW	JH	LM	ISSUED FOR TENDER

<b>DRUMHELLER RESILIENCY &amp; FLOOD MITIGATION OFFICE</b> <b>RESILIENCY AND FLOOD MITIGATION PROGRAM</b>	
<b>WILLOW ESTATES DIKE</b> <b>CULVERT UPGRADE AT STA 1+246</b> <b>PLAN AND PROFILE</b>	
Project No:	CW2384
Group:	WILLOW ESTATES
Drawing No:	C-214
Rev:	2

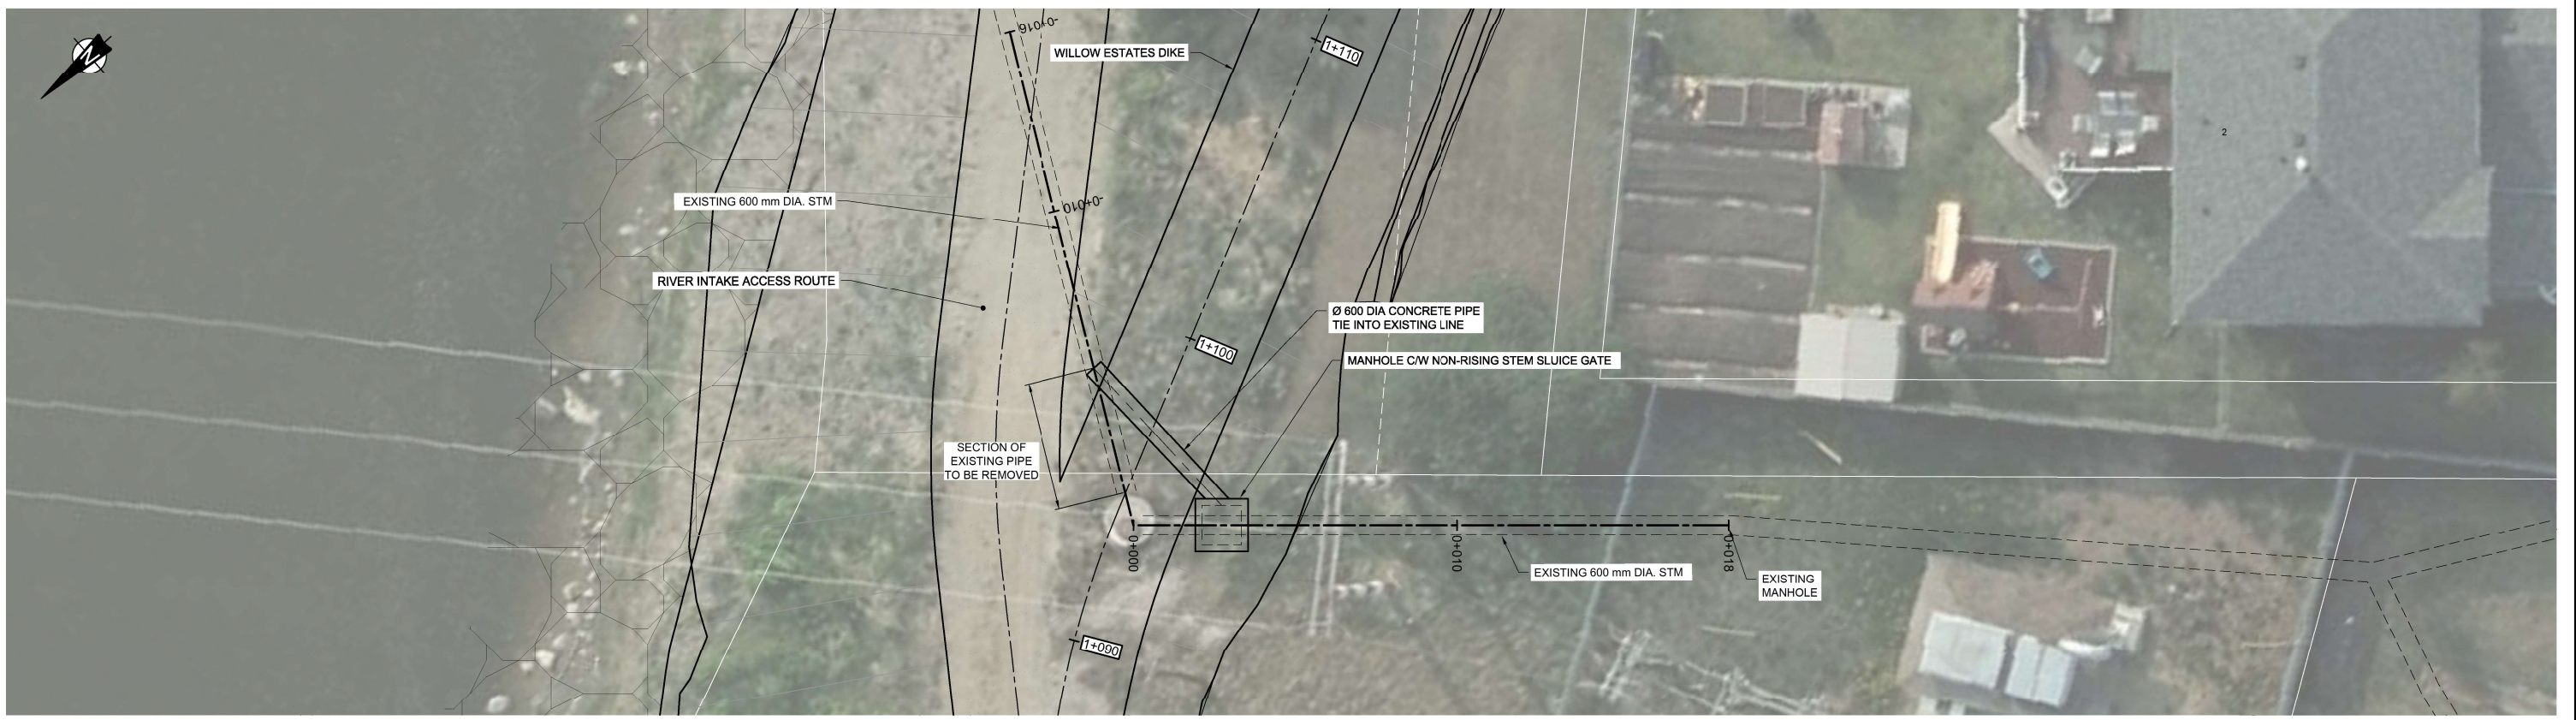

**PLAN - EXISTING DRAIN RETROFIT**

Scale 1:100

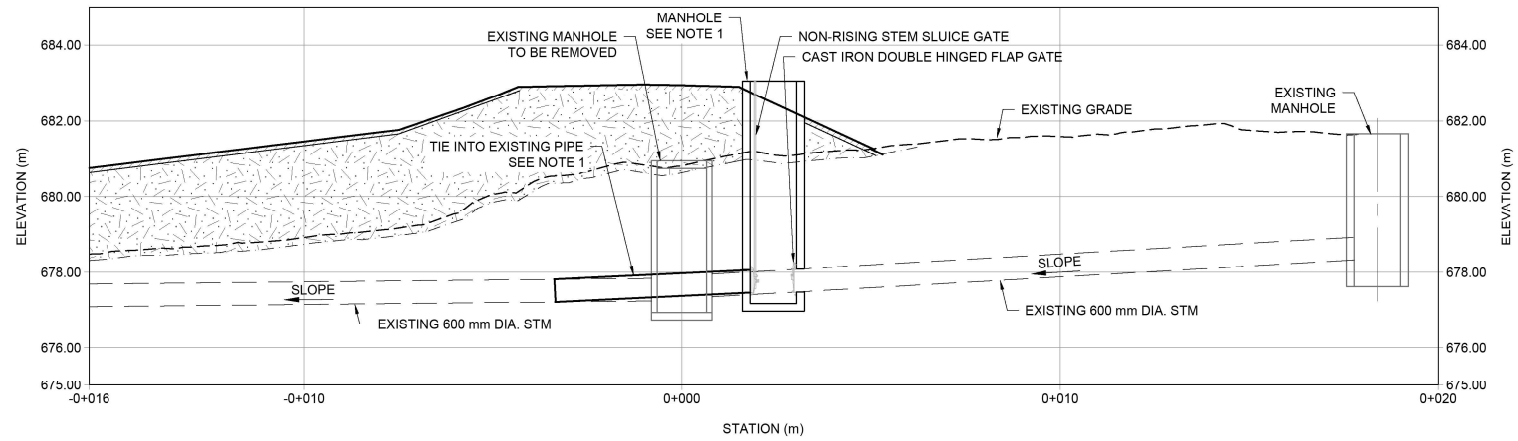



**PROFILE - EXISTING DRAIN RETROFIT**

Scale 1:100

**NOTES:**

1. CONTRACTOR SHALL CONFIRM EXISTING PIPE INVERT ELEVATIONS PRIOR TO CONSTRUCTING.

**NOT FOR CONSTRUCTION**

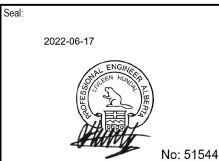 


PERMIT TO PRACTICE  
WOOD ENVIRONMENT &  
INFRASTRUCTURE SOLUTIONS  
SIGNATURE: [Signature]  
REGISTERED PROFESSIONAL ENGINEER  
DATE: 2022-06-17  
PERMIT NUMBER: P004546  
The Association of Professional Engineers and  
Geoscientists of Alberta (APEGA)

Rev	Date	Des	Dwn	Chk	Description
0	2021-10-05	SW	JH	LM	ISSUED FOR REVIEW
1	2022-04-27	SW	JH	LM	ISSUED FOR REGULATORY REVIEW
2	2022-06-17	SW	JH	LM	ISSUED FOR TENDER


DRUMHELLER RESILIENCY & FLOOD MITIGATION OFFICE RESILIENCY AND FLOOD MITIGATION PROGRAM	
WILLOW ESTATES DIKE EXISTING DRAIN RETROFIT PLAN AND PROFILE	
Project No. CW2384	Drawing No. C-215
Group WILLOW ESTATES	Rev. 2



Paper Size = ANSI D  
 Full Size: this border measures 520 mm x 800 mm  
 100  
 50  
 0  
 millimeters

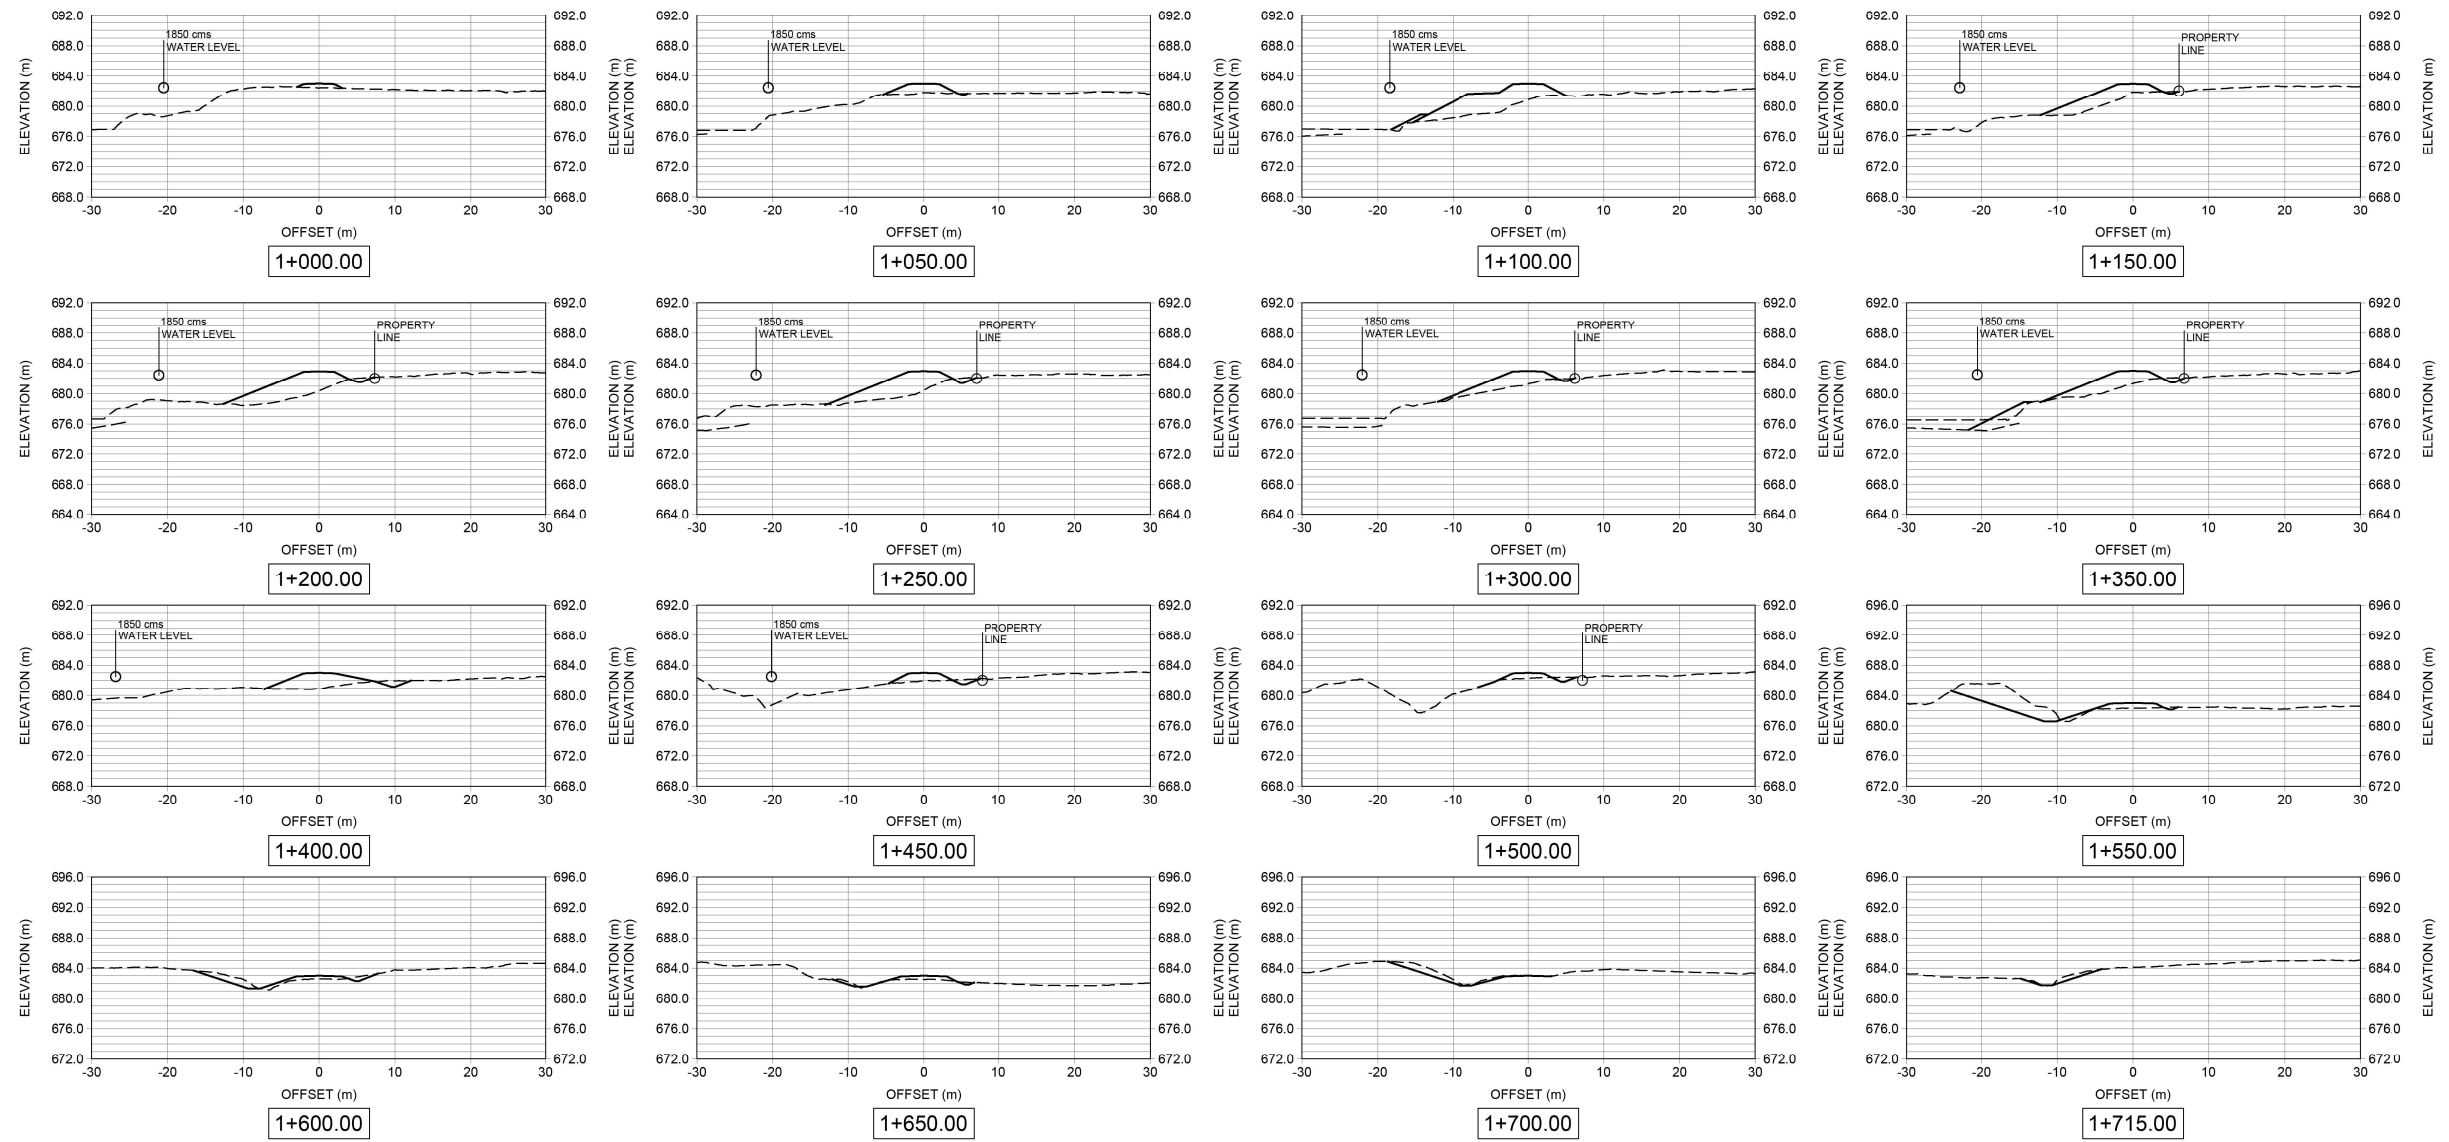

**NOT FOR CONSTRUCTION**

 


2022-06-17  
 Seal  
 No: 51544

PERMIT TO PRACTICE  
 WOOD ENVIRONMENT &  
 INFRASTRUCTURE SOLUTIONS  
 REG. NO. 115522  
 DATE: 2022-06-17  
 PERMIT NUMBER: P004546  
 The Association of Professional Engineers and  
 Geoscientists of Alberta (APEGA)


Rev	Date	Des	Dwn	Chk	Description
0	2021-10-05	SW	JH	LM	ISSUED FOR REVIEW
1	2022-04-27	SW	JH	LM	ISSUED FOR REGULATORY REVIEW
2	2022-06-17	SW	JH	LM	ISSUED FOR TENDER

DRUMHELLER RESILIENCY & FLOOD MITIGATION OFFICE  
 RESILIENCY AND FLOOD MITIGATION PROGRAM  
 WILLOW ESTATES  
 SAMPLED SECTIONS

Project No: **CW2384**      Drawing No: **C-311**      Rev: **2**  
 Group: **WILLOW ESTATES**

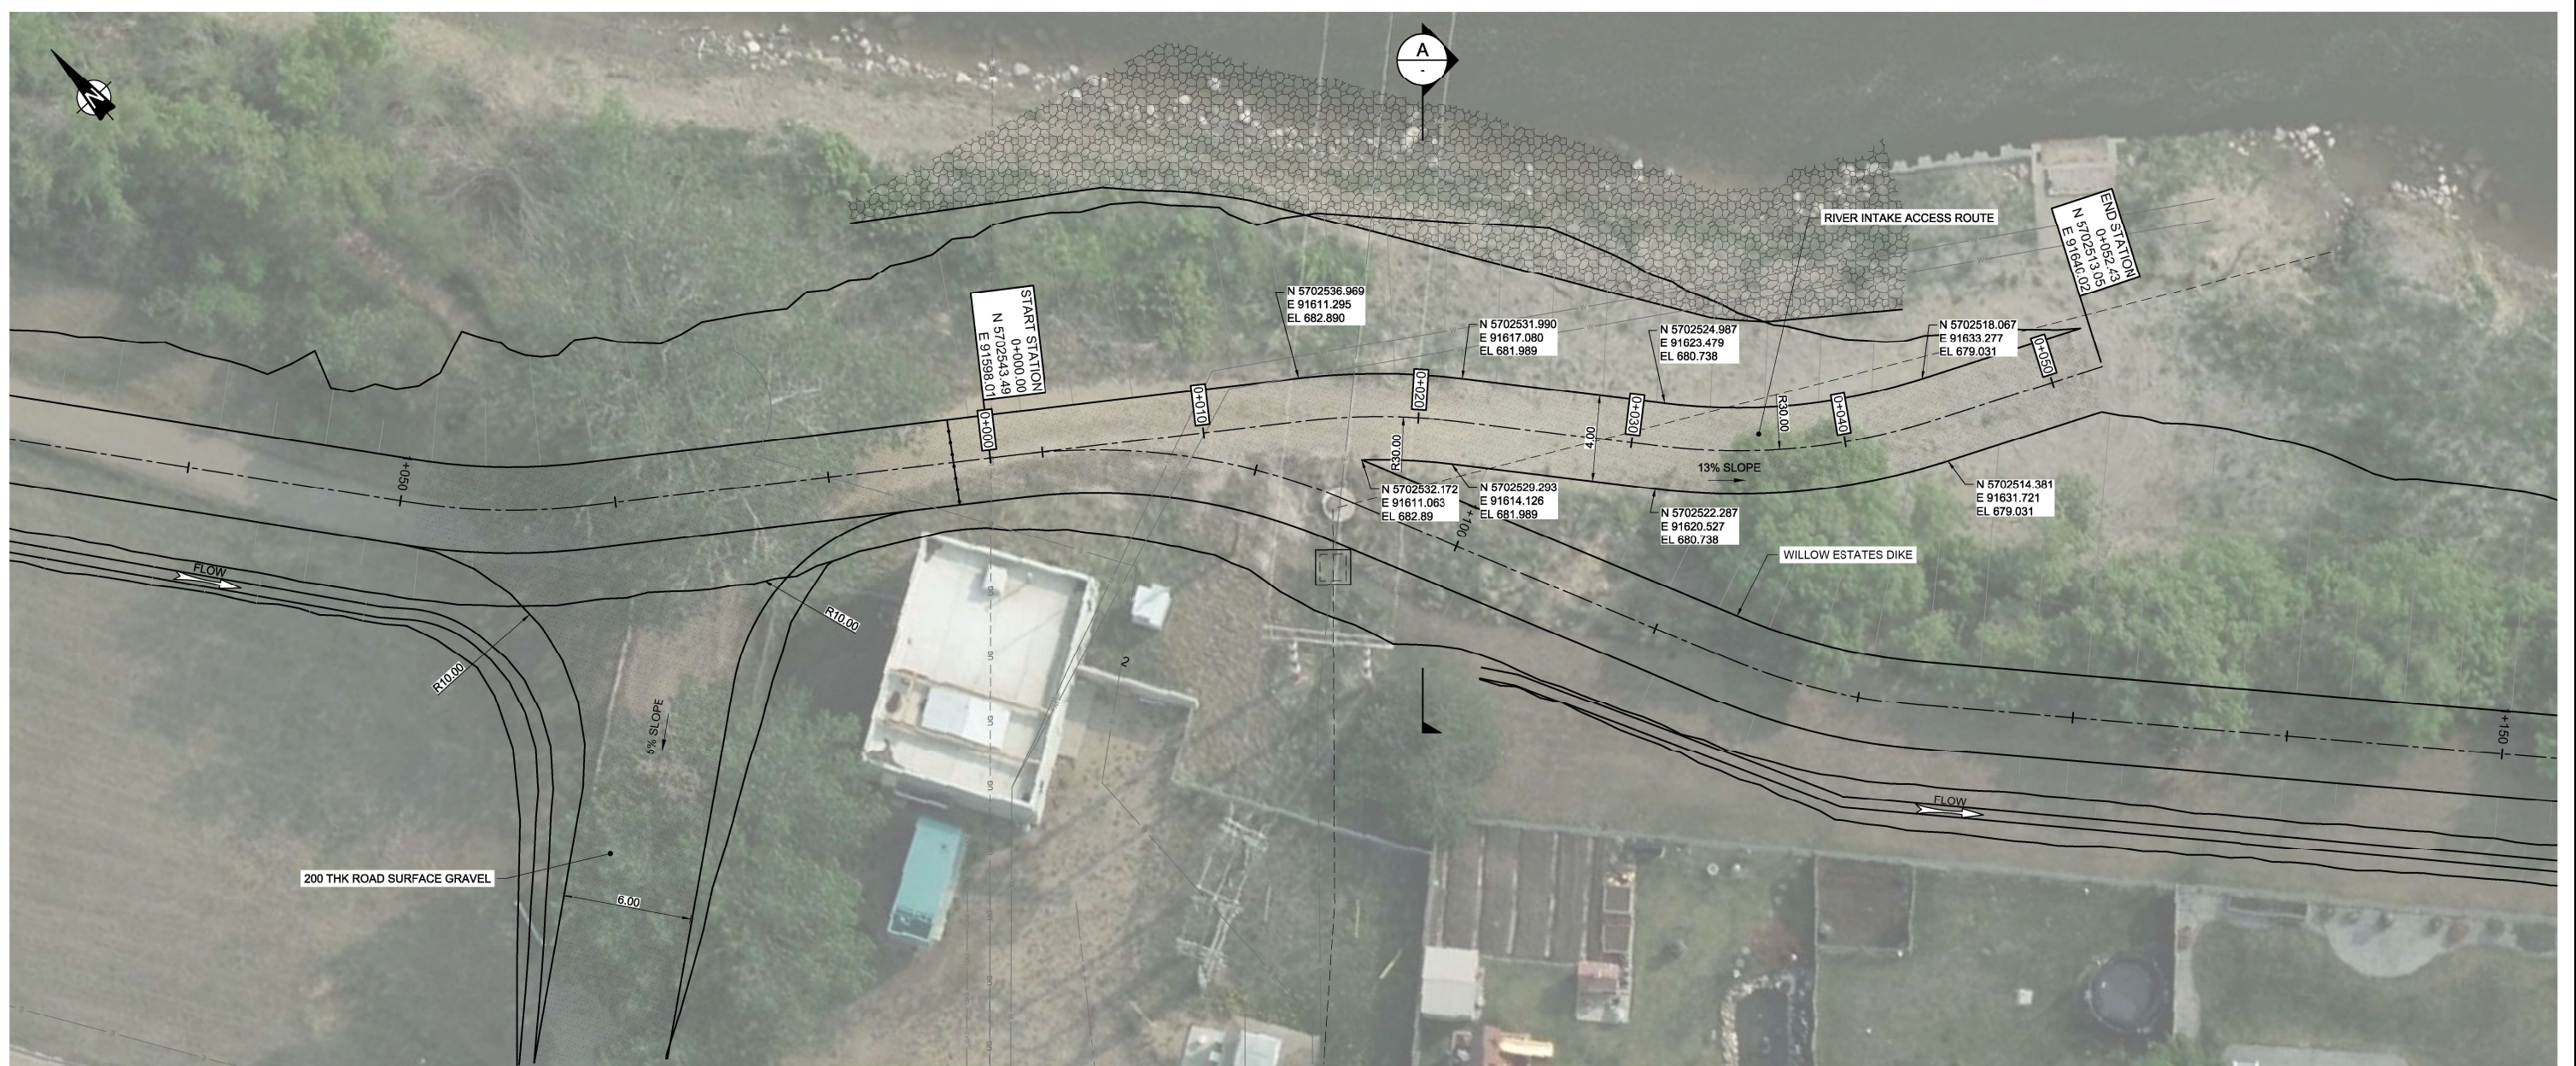

**PLAN - RIVER INTAKE ACCESS ROUTE**  
Scale 1:150

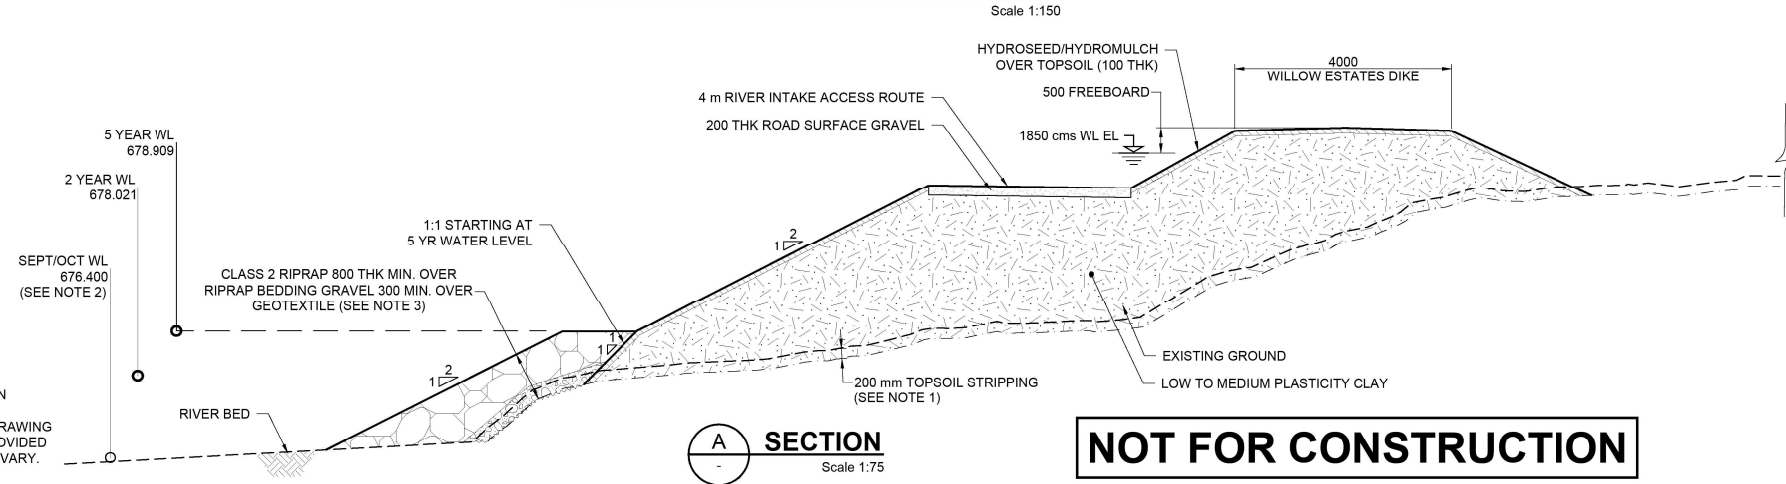

**SECTION**  
Scale 1:75

**NOT FOR CONSTRUCTION**

- NOTES:**
- ADDITIONAL EXCAVATION OR KEY TRENCH MAY BE REQUIRED BASED ON SITE-SPECIFIC FACTORS AS DIRECTED BY ENGINEER.
  - SEPTEMBER AND OCTOBER AVERAGE WATER LEVELS NOTED ON THE DRAWING ARE STATISTICAL AVERAGES BASED ON HISTORICAL DATA AND ARE PROVIDED FOR INFORMATION ONLY. WATER LEVELS DURING CONSTRUCTION MAY VARY.
  - GEOTEXTILE ONLY PLACED AS DIRECTED BY THE CONSULTANT.



2022-06-17





No: 51544

PERMIT TO PRACTICE  
WOOD ENVIRONMENT &  
INFRASTRUCTURE SOLUTIONS  
SIGNATURE: [Signature]  
REG. NO. 115522-2  
DATE: 2022-06-17  
PERMIT NUMBER: P004546  
The Association of Professional Engineers and  
Geoscientists of Alberta (APEGA)

Rev	Date	Des	Dwn	Chk	Description
0	2021-10-05	SW	JH	LM	ISSUED FOR REVIEW
1	2022-04-27	SW	JH	LM	ISSUED FOR REGULATORY REVIEW
2	2022-06-17	SW	JH	LM	ISSUED FOR TENDER

DRUMHELLER RESILIENCY & FLOOD MITIGATION OFFICE RESILIENCY AND FLOOD MITIGATION PROGRAM			
WILLOW ESTATES DIKE SWIFT WATER RESCUE / RIVER INTAKE ACCESS ROUTE PLAN AND SECTION			
Project No:	CW2384	Drawing No:	C-411
Group:	WILLOW ESTATES	Rev:	2

 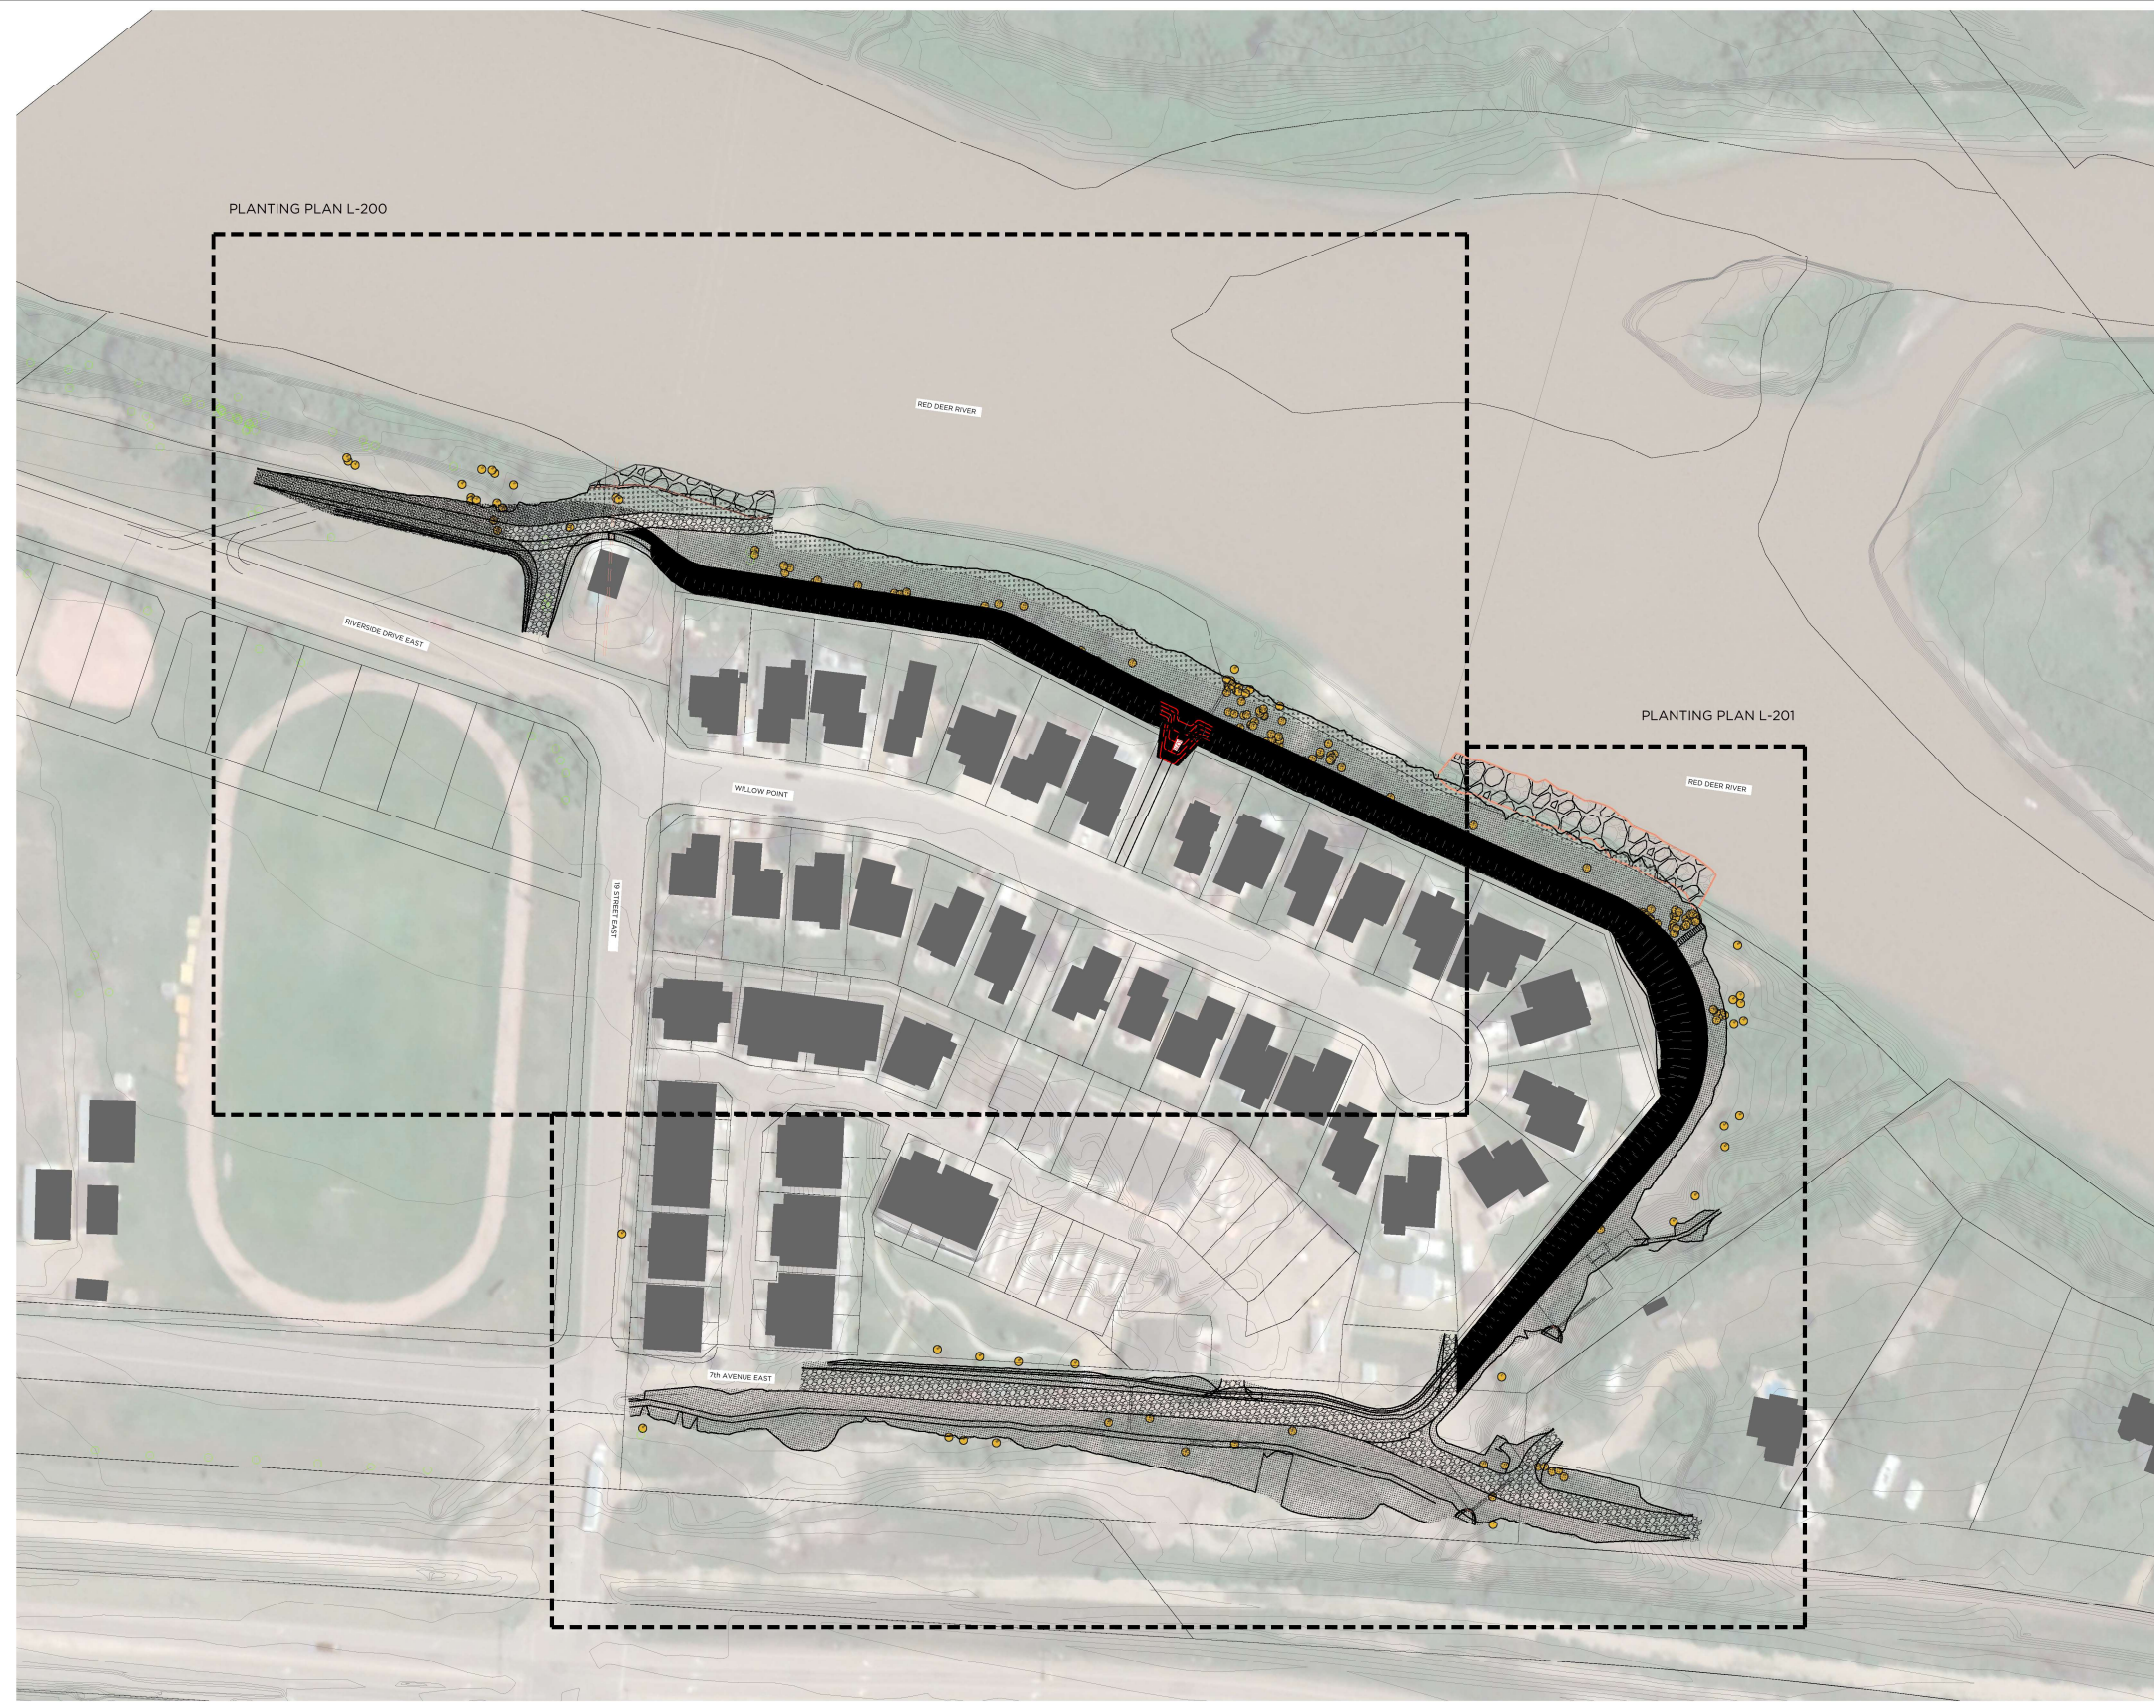

**A1 KEY PLAN**

L-100 Scale 1:1000



Seal:

Rev	Date	Des	Dwn	Chk	Description
A	2021-08-25	CMC	CMC	CMC	ISSUED FOR DRAFT REVIEW
B	2021-11-08	CMC	CMC	CMC	ISSUED FOR DRAFT REVIEW 2
C	2022-06-16	CMC	CMC	CMC	ISSUED FOR TENDER

Rev	Date	Des	Dwn	Chk	Description

**DRUMHELLER RESILIENCY & FLOOD MITIGATION OFFICE  
RESILIENCY AND FLOOD MITIGATION PROGRAM**

**WILLOW ESTATES  
KEY PLAN**


 






Project No. **CW2384**  
Group **WILLOW ESTATES**

Drawing No.

**L-100 B**

Rev.

### Landscaping Legend

 -  proposed boulder steps
-  seed mix 1 - wet tolerant mix - refer to specifications
-  seed mix 2A - upland mix - refer to specifications
-  seed mix 3 - top of berm - refer to specifications
-  manicured sod
-  wood mulch
-  gravel surface - refer to engineering drawings
-  rip rap - refer to engineering drawings

### Seeding Notes

1. Ensure seed mixture is free of any weed seeds listed as "Prohibited Noxious" or "Noxious" under the Weed Control Act and seeds of other species that will interfere with the growth of the specified seed mixture.
2. Sow at the rate indicated with Seed Mixes, during calm weather and when soil moisture content is adequate for germination.
3. For slopes 2:1 or flatter areas to be seeded that are easily accessible apply seed using a mechanical dry spread "Brillion" Seeder that places seed at specified depth and rate and rolls in a single operation.
4. For steeper than 2:1 slopes or slopes that are not easily accessible use manually operated broadcast seeder.
5. Sow seed in two directions, 50% of seed in one direction and remaining 50% of seed at right angles to first seeding pattern, using same method of seeding.
6. Cover broadcasted seed by hand raking and ATV harrowing-in.
7. Optimal seeding periods for native grasses:
  - 7.1. Mid to late May, early June - no later than June 15th.
  - 7.2. Late September - after first hard frost when plants go dormant. Do not seed near end of season until the risk of seed germination is low. Seed that germinates and does not fully establish prior to end of growing season will likely not overwinter.
8. Water the seeded areas after seeding to achieve germination and a uniform stand of grass. The Owner will determine the watering schedule and will provide the Contractor with at least 24 hours advance notice to commence watering seeded areas.
9. Apply water uniformly to seeded areas without causing displacement or erosion of the materials and topsoil.
10. Minimize travel on seeded surfaces.
11. Use watering equipment and techniques authorized by the Owner.

### Seed Mix Schedule

.1 **Wet Tolerant Seed Mix 1** – Below 1:2 year high water mark – Application Rate of 58 kg / ha.

Site Characteristics	
Seeding Method	broadcast
Habitat Type	wetland
Natural Subregion	Dry Mixedgrass
Incorporation Method	ATV Harrow or hand rake
Depth of Incorporation	5 cm to 10 cm

Botanical Name	Common Name	Target Cover	% of Seed Mix (PLS)	Kg Required (PLS)
Deschampsia caespitosa	Tufted Hairgrass	25%	3%	1.97
Pascopyrum smithii / Agropyron smithii	Western Wheatgrass	20%	32%	18.60
Bromus carinatus	Mountain Brome	5%	10%	5.68
Elymus trachycaulus / Agropyron trachycaulum var.	Slender Wheatgrass	10%	11%	6.39
Elymus canadensis	Canada Wildrye	15%	23%	13.34
Spartina pectinata	Alkali Cordgrass	25%	21%	11.66

.1 Cover Crop for Wet Tolerant Seed Mix 1: Add a cover crop of Beckmannia Syzigachne (Slough Grass) at 5kg / ha in areas of highwater erosion prone areas.

.1 **Upland Seed Mix 2A** – Upland Areas - Application Rate of 58 kg / ha.

Site Characteristics	
Seeding Method	broadcast
Habitat Type	deciduous forest
Natural Subregion	Dry Mixedgrass
Incorporation Method	ATV Harrow or hand rake
Depth of Incorporation	5 cm to 10 cm

Botanical Name	Common Name	Target Cover	% of Seed Mix (PLS)	Kg Required (PLS)
Elymus lanceolatus / Agropyron dasystachyum	Northern Wheatgrass	15%	16%	9.30
Pascopyrum smithii / Agropyron smithii	Western Wheatgrass	20%	30%	17.36
Elymus trachycaulus / Agropyron trachycaulum var.	Slender Wheatgrass	10%	10%	5.97
Bouteloua gracilis	Blue Grama	10%	2%	0.88
Elymus canadensis	Canada Wildrye	10%	14%	8.30
Nassella viridula / Stipa viridula	Green Needlegrass	25%	27%	15.82
Koeleria macrantha	Junegrass	10%	1%	0.58

.1 Cover Crop for Upland Seed Mix 2: Add a cover crop of Lolium multiflorum (Annual Ryegrass) at 5kg / ha for entirety of Upland Seed Mix areas.

.1 **Top of Berm Seed Mix 3**– Top of Berm - Application rate of 50 kg/ha.

Site Characteristics	
Seeding Method	Broadcast or manual
Habitat Type	Deciduous forest
Natural Subregion	Dry Mixedgrass
Incorporation Method	ATV Harrow or hand rake
Depth of Incorporation	5 cm to 10 cm

Botanical Name	Common Name	Target Cover	% of Seed Mix (PLS)	Kg Required (PLS)
Elymus lanceolatus / Agropyron dasystachyum	Northern Wheatgrass	23%	46%	22.91
Pascopyrum smithii / Agropyron smithii	Western Wheatgrass	10%	23%	11.16
Bouteloua gracilis	Blue Grama	20%	6%	2.83
Hesperostipa comata / Stipa comata	Needle and Thread	2%	4%	2.13
Poa sandbergii	Sandberg Bluegrass	15%	6%	3.07
Nassella viridula / Stipa viridula	Green Needlegrass	5%	9%	4.24
Koeleria macrantha	Junegrass	23%	4%	2.13
Dalea purpurea	Purple Prairie Clover	2%	2%	1.02

.1 Cover Crop for Top of Berm Seed Mix 3: Add a cover crop of Lolium multiflorum (Annual Ryegrass) at 5kg / ha for entirety of Top of Berm Seed Mix areas.




Rev	Date	Des	Dwn	Chk	Description
A	2021-08-25	CMC	CMC	CMC	ISSUED FOR DRAFT REVIEW
B	2021-11-03	CMC	CMC	CMC	ISSUED FOR DRAFT REVIEW 2
C	2022-04-02	CMC	CMC	CMC	ISSUED FOR DRAFT REVIEW 3
D	2022-06-16	CMC	CMC	CMC	ISSUED FOR TENDER

DRUMHELLER RESILIENCY & FLOOD MITIGATION OFFICE  
RESILIENCY AND FLOOD MITIGATION PROGRAM


WILLOW ESTATES  
LEGEND AND NOTES

Project No.	CW2384	Drawing No.	L-101	Rev.	B
Group	WILLOW ESTATES				

 

MATCHLINE - REFER TO DRAWING L-201

MATCHLINE - REFER TO DRAWING L-201

 

**A1 PLANTING PLAN**  
 L-200 Scale 1:500



Rev	Date	Des	Dwn	Chk	Description
A	2021-08-25	CMC	CMC	CMC	ISSUED FOR DRAFT REVIEW
B	2021-11-03	CMC	CMC	CMC	ISSUED FOR DRAFT REVIEW 2
C	2022-04-02	CMC	CMC	CMC	ISSUED FOR DRAFT REVIEW 3
D	2022-06-16	CMC	CMC	CMC	ISSUED FOR TENDER

Rev	Date	Des	Dwn	Chk	Description


**DRUMHELLER RESILIENCY & FLOOD MITIGATION OFFICE**  
**RESILIENCY AND FLOOD MITIGATION PROGRAM**

**WILLOW ESTATES**  
**PLANTING PLAN**

Project No.	CW2384	Drawing No.	L-200	Rev.	B
Group	WILLOW ESTATES				


100  
 50  
 0  
 millimetres  
 Paper Size = ANSI D  
 At Full Size, this border measures 50 mm x 100 mm  
 1  
 2  
100  
 50  
 0  
 millimetres  
 Paper Size = ANSI D  
 At Full Size, this border measures 520 mm x 100 mm  
 SAVED: 2022/06/10, 3:45 PM

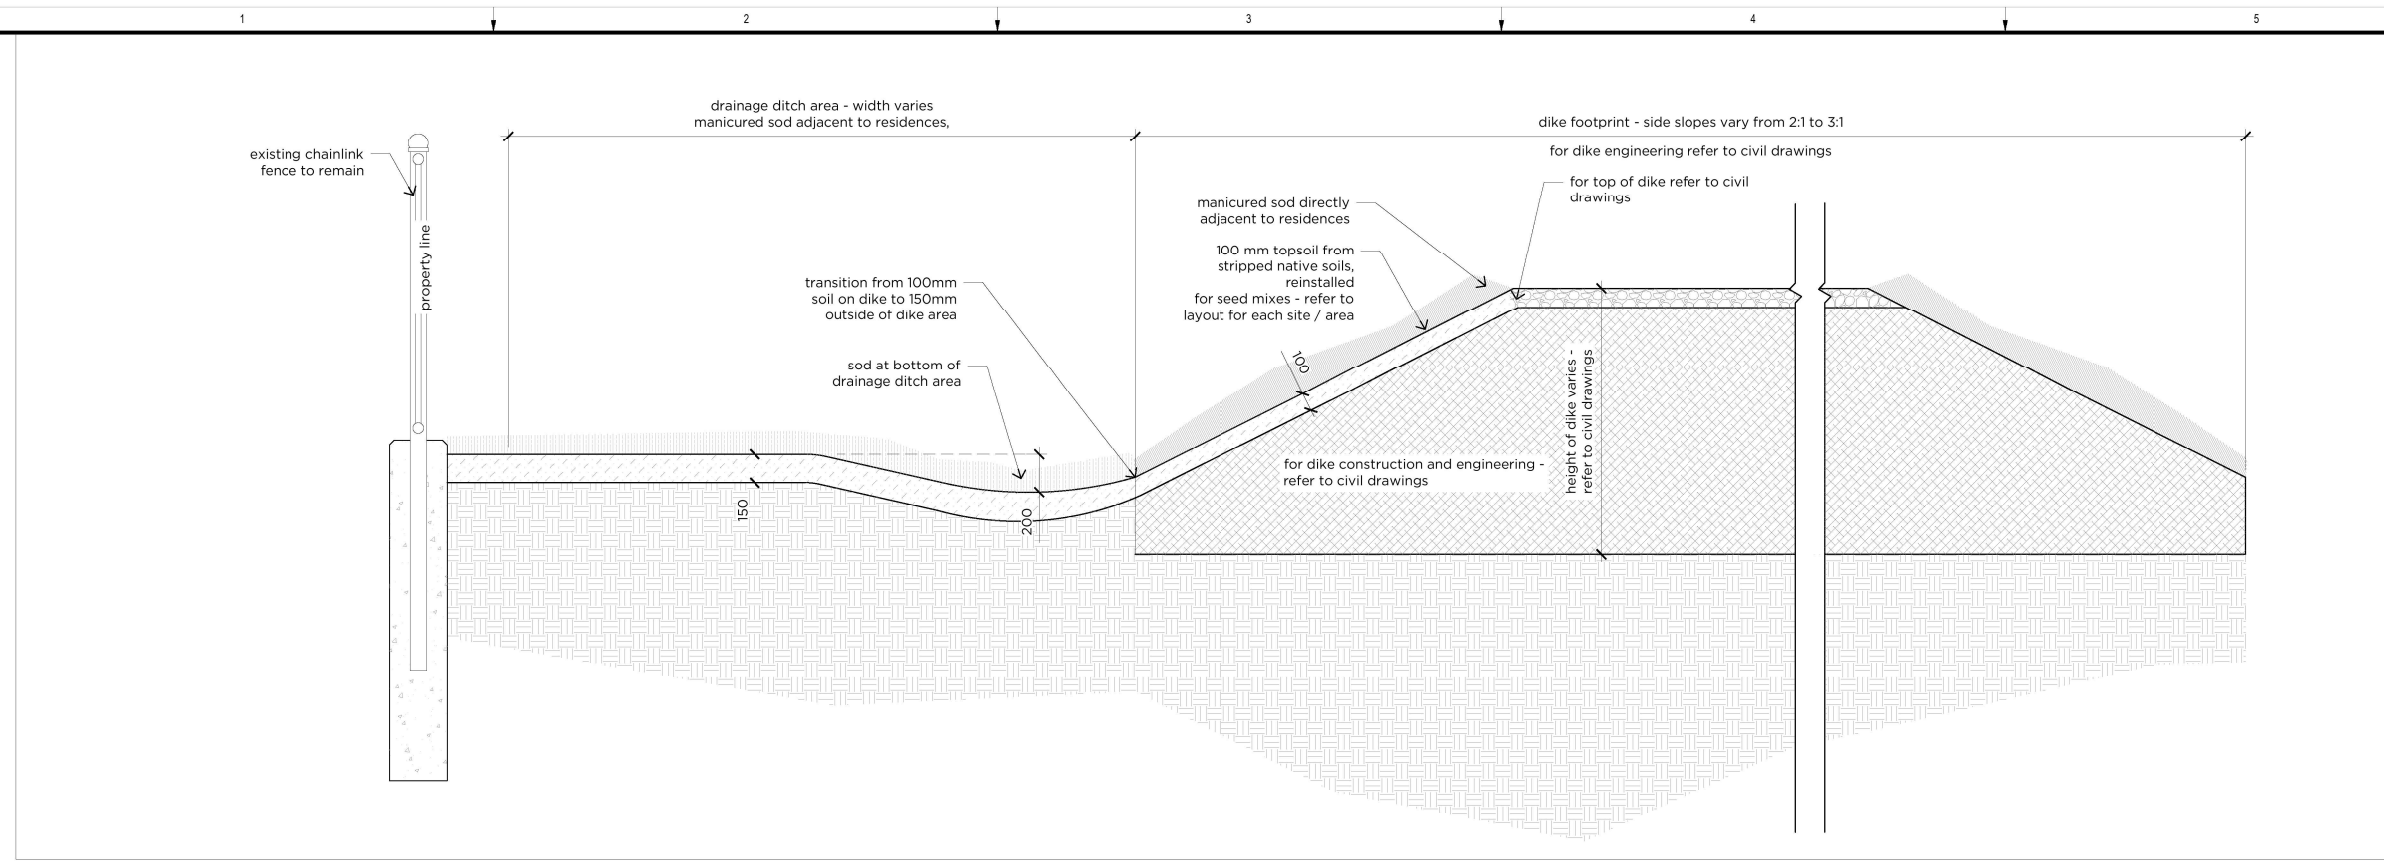

**B1 SHRUB PLANTING WITH FENCING SECTION**

L-300 Scale 1:20

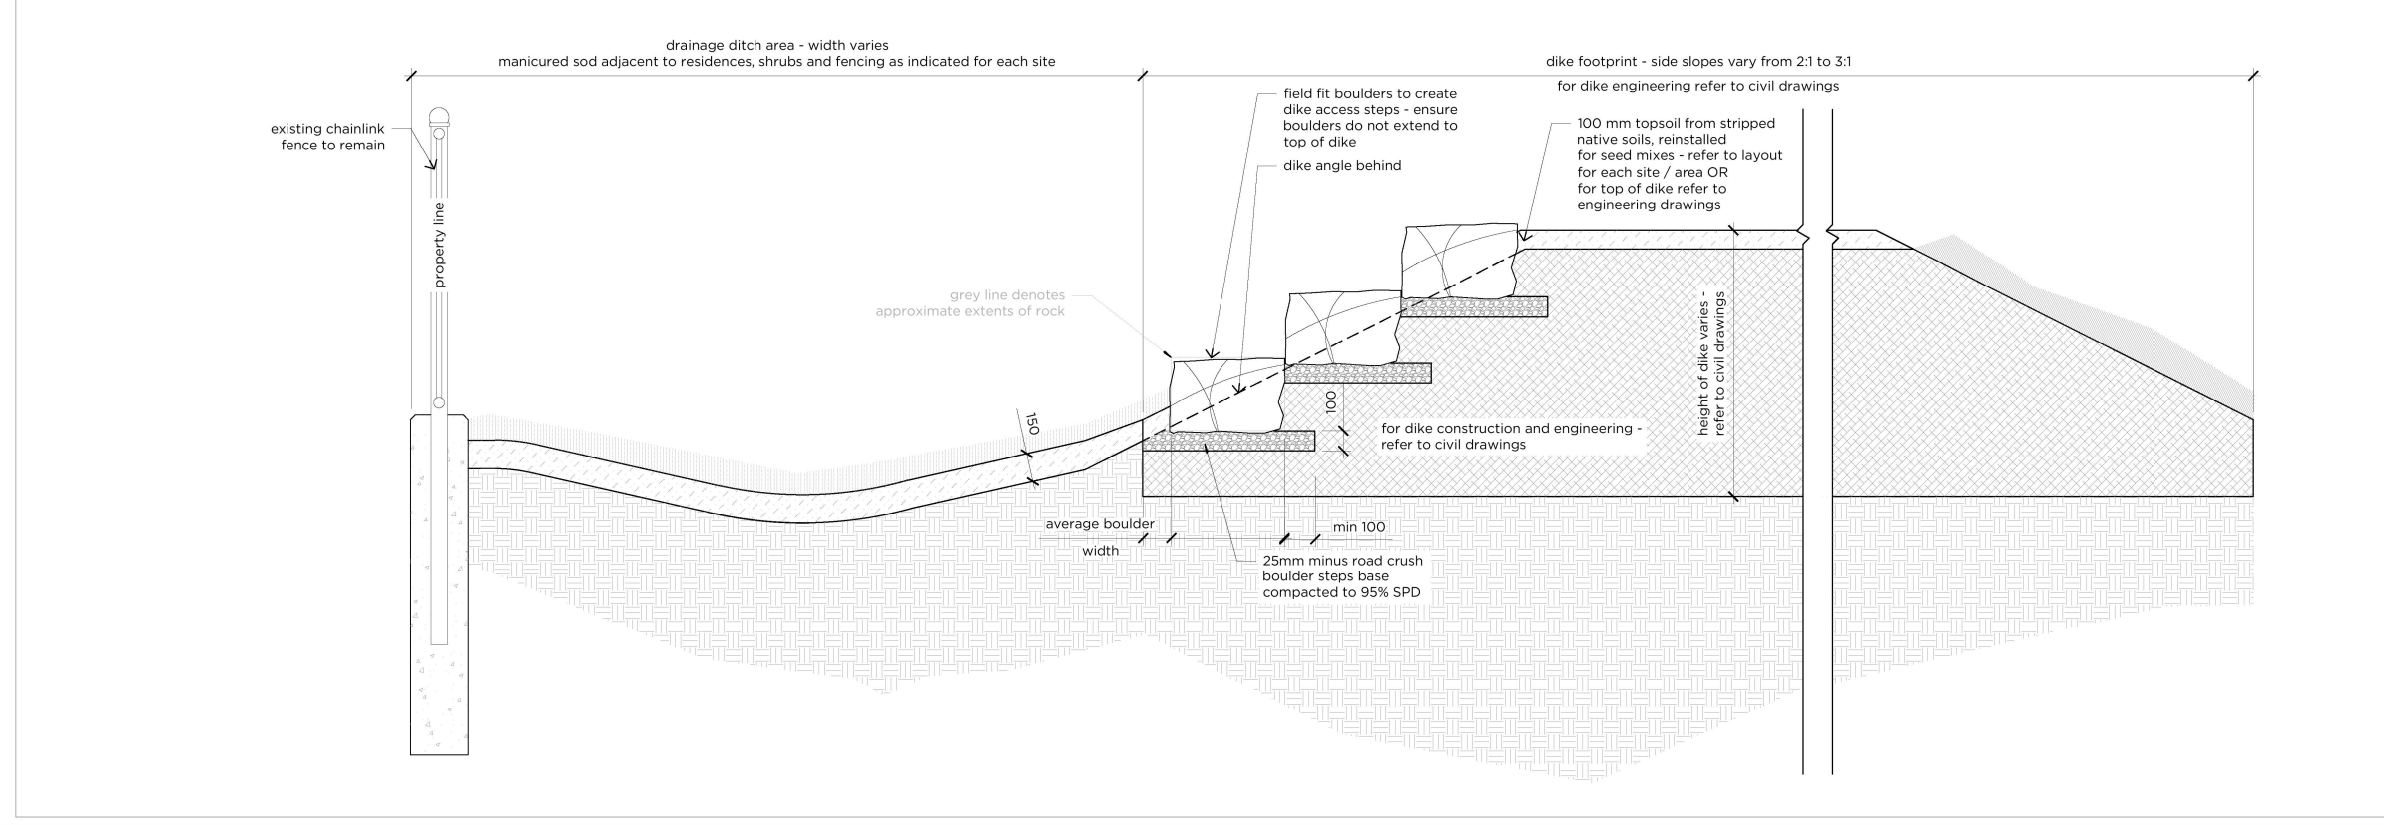

**A1 DIKE ACCESS STEP SECTION**

L-300 Scale 1:20



Rev	Date	Des	Dwn	Chk	Description
A	2022-06-16	CMC	CMC	CMC	ISSUED FOR TENDER

Rev	Date	Des	Dwn	Chk	Description

**DRUMHELLER RESILIENCY & FLOOD MITIGATION OFFICE**  
**RESILIENCY AND FLOOD MITIGATION PROGRAM**  
**WILLOW ESTATES DIKE**  
**DETAILS**

Project No. **CW2384**      Drawing No. **L-300**      Rev. **B**  
 Group **WILLOW ESTATES**