



		<b>Project Team</b> Structural Consultant Mechanical Consultant SMC DAVALL Electrical Consultant Civil Consultant MPE ENGINEERING Civil	
<b>DRUMHELLER</b>		<b>Project Name</b> MAIN FLOOR ENLARGED PLAN - AREA A'	
<b>REV. MARK</b> 		<b>Project Number</b> 5129      Drawing Number A210	
<b>REVISIONS</b> 1 ISSUED FOR CITY REVIEW 2 ISSUED FOR REGIONAL PERMIT 3 ISSUED FOR REGIONAL PERMIT 4 ISSUED FOR PERM REVIEW 5 ISSUED FOR PERM REVIEW 6 ISSUED FOR PERM REVIEW		<b>Project</b> BADLANDS COMMUNITY FACILITY	

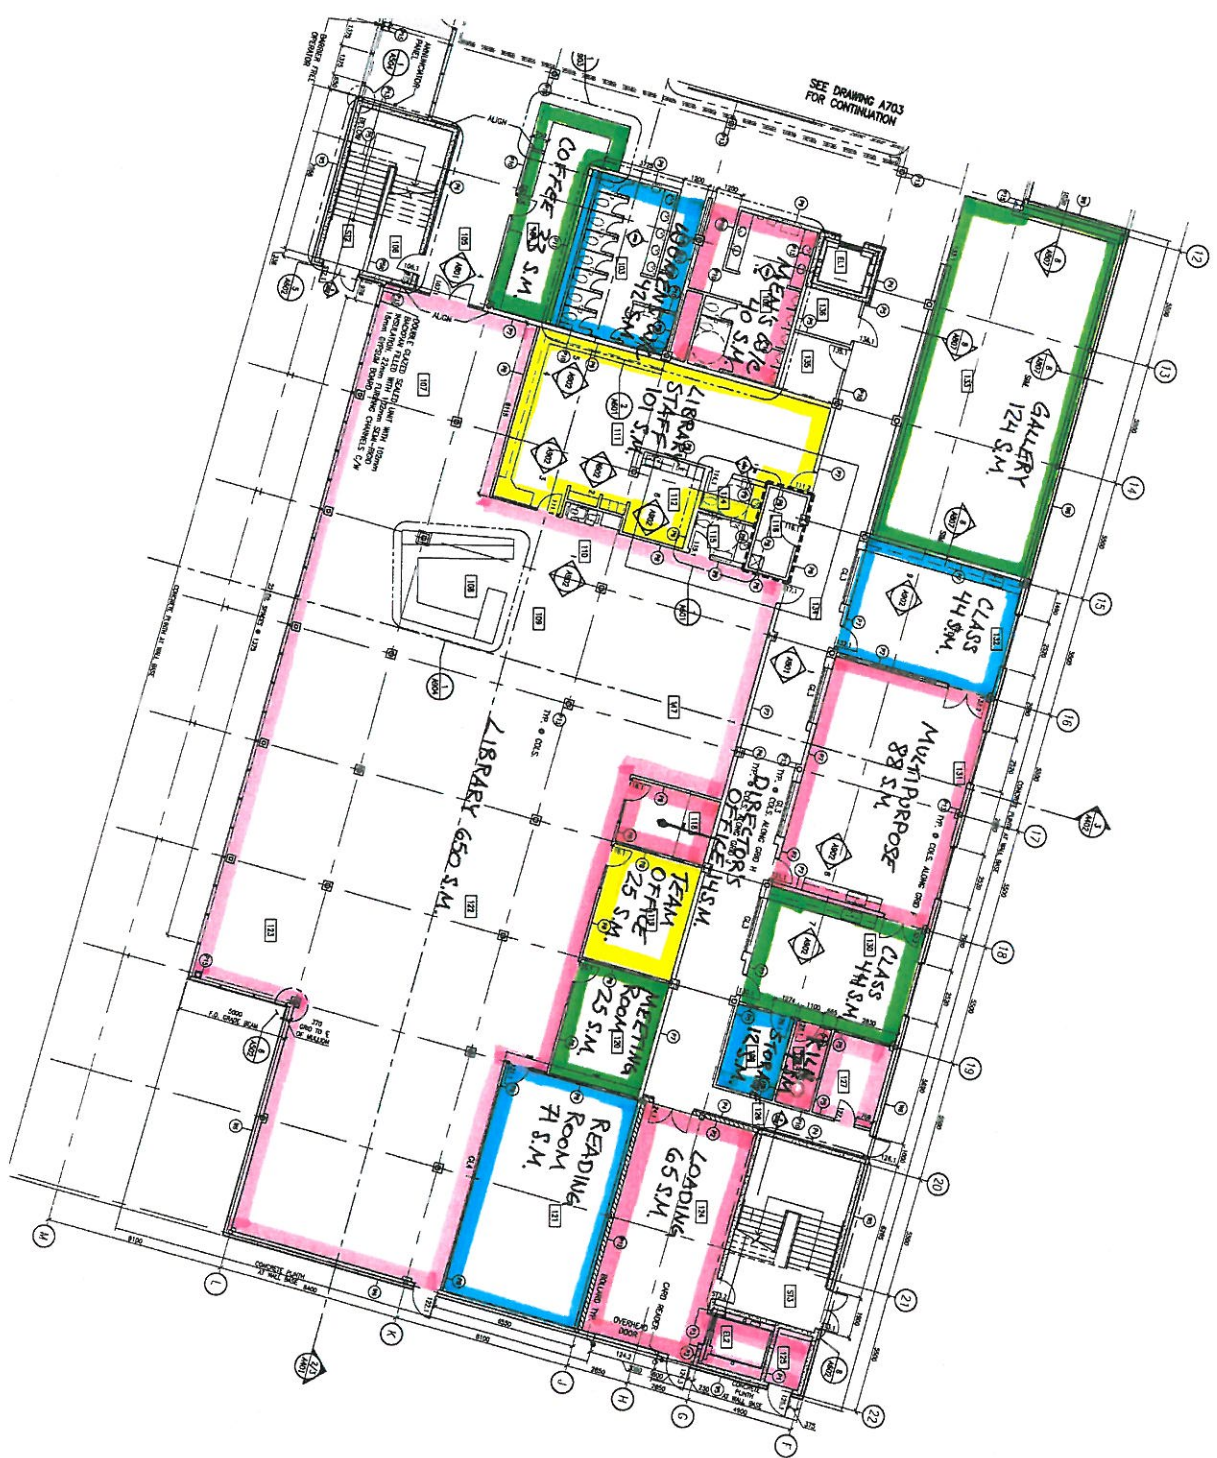

Project Name  
 Structural Consultant  
 Mechanical Consultant  
 Electrical Consultant  
 SMC LAMARIN  
 Structural Consultant  
 SMC LAMARIN  
 Civil Consultant  
 WFE ENGINEERING



Scale & Notes

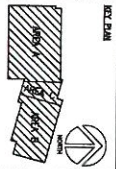


1	REVISION	DATE
2	ISSUED FOR PERMIT	09/20/11
3	ISSUED FOR PERMIT	09/20/11
4	ISSUED FOR PERMIT	09/20/11
5	ISSUED FOR PERMIT	09/20/11
6	ISSUED FOR PERMIT	09/20/11
7	ISSUED FOR PERMIT	09/20/11
8	ISSUED FOR PERMIT	09/20/11
9	ISSUED FOR PERMIT	09/20/11
10	ISSUED FOR PERMIT	09/20/11

Project  
 BADLANDS COMMUNITY FACILITY


Sheet Title  
 MAIN FLOOR ENLARGED PLAN - AREA 'B'


Sheet Number  
 5129 A211


2 SECOND FLOOR PLAN  
SCALE: 1/100

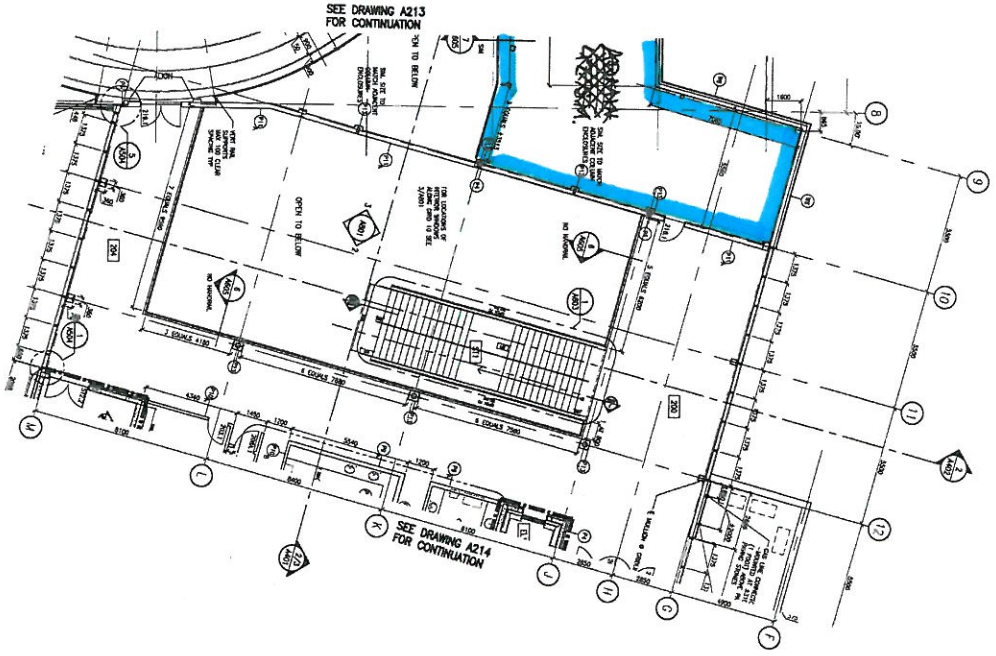


1 MAIN FLOOR PLAN  
SCALE: 1/100

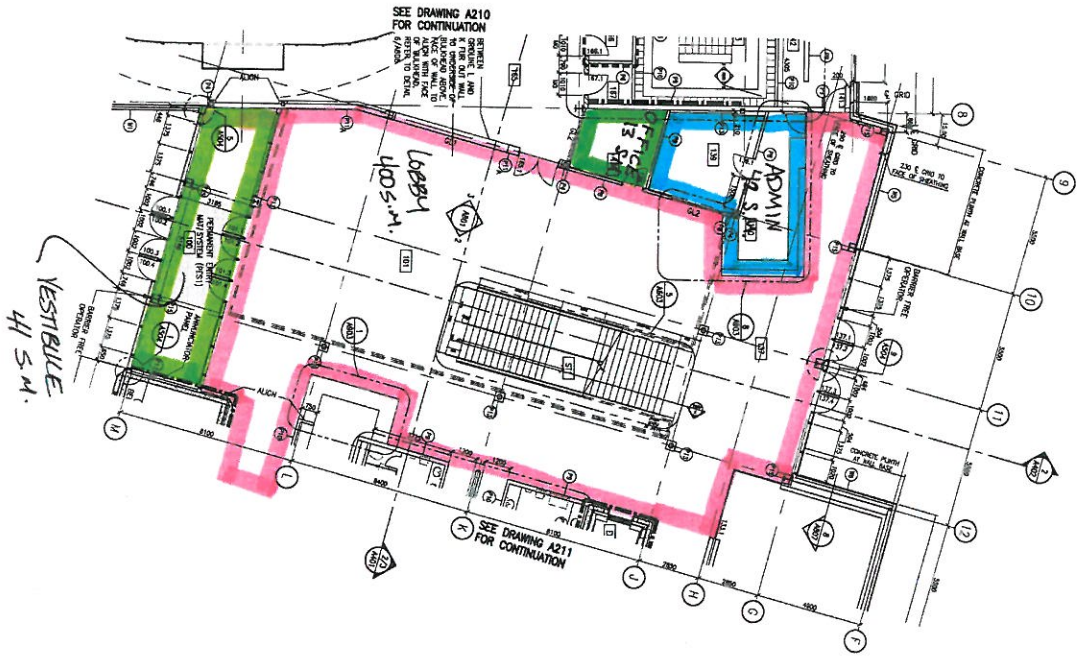


 <p>GEC architecture Oxford Community Centre</p>	
<p><b>Project Team</b></p> <p>Structural Consultant: SNC LAMIN Mechanical Consultant: SNC LAMIN Electrical Consultant: SNC LAMIN Civil Consultant: SNC LAMIN MEP ENGINEERING</p>	
<p><b>Client</b></p> <p>DRUMHELLER INDUSTRIAL DEVELOPMENT</p>	
<p><b>Scale &amp; Notes</b></p> <p>Scale: 1/100</p>	
<p><b>Legend</b></p> <p>1. EXISTING WALLS</p> <p>2. EXISTING FLOOR SLABS</p> <p>3. EXISTING ROOF SLABS</p> <p>4. EXISTING DOOR THRESHOLDS</p> <p>5. EXISTING WINDOW THRESHOLDS</p> <p>6. EXISTING STAIRS</p> <p>7. EXISTING ELEVATORS</p> <p>8. EXISTING CORE</p> <p>9. EXISTING CORE</p> <p>10. EXISTING CORE</p> <p>11. EXISTING CORE</p> <p>12. EXISTING CORE</p> <p>13. EXISTING CORE</p> <p>14. EXISTING CORE</p> <p>15. EXISTING CORE</p> <p>16. EXISTING CORE</p> <p>17. EXISTING CORE</p> <p>18. EXISTING CORE</p> <p>19. EXISTING CORE</p> <p>20. EXISTING CORE</p>	
<p><b>Notes</b></p> <p>1. ALL DIMENSIONS ARE IN METERS UNLESS OTHERWISE SPECIFIED.</p> <p>2. ALL DIMENSIONS ARE TO FACE UNLESS OTHERWISE SPECIFIED.</p> <p>3. ALL DIMENSIONS ARE TO CENTERLINE UNLESS OTHERWISE SPECIFIED.</p> <p>4. ALL DIMENSIONS ARE TO CENTERLINE UNLESS OTHERWISE SPECIFIED.</p> <p>5. ALL DIMENSIONS ARE TO CENTERLINE UNLESS OTHERWISE SPECIFIED.</p> <p>6. ALL DIMENSIONS ARE TO CENTERLINE UNLESS OTHERWISE SPECIFIED.</p> <p>7. ALL DIMENSIONS ARE TO CENTERLINE UNLESS OTHERWISE SPECIFIED.</p> <p>8. ALL DIMENSIONS ARE TO CENTERLINE UNLESS OTHERWISE SPECIFIED.</p> <p>9. ALL DIMENSIONS ARE TO CENTERLINE UNLESS OTHERWISE SPECIFIED.</p> <p>10. ALL DIMENSIONS ARE TO CENTERLINE UNLESS OTHERWISE SPECIFIED.</p> <p>11. ALL DIMENSIONS ARE TO CENTERLINE UNLESS OTHERWISE SPECIFIED.</p> <p>12. ALL DIMENSIONS ARE TO CENTERLINE UNLESS OTHERWISE SPECIFIED.</p> <p>13. ALL DIMENSIONS ARE TO CENTERLINE UNLESS OTHERWISE SPECIFIED.</p> <p>14. ALL DIMENSIONS ARE TO CENTERLINE UNLESS OTHERWISE SPECIFIED.</p> <p>15. ALL DIMENSIONS ARE TO CENTERLINE UNLESS OTHERWISE SPECIFIED.</p> <p>16. ALL DIMENSIONS ARE TO CENTERLINE UNLESS OTHERWISE SPECIFIED.</p> <p>17. ALL DIMENSIONS ARE TO CENTERLINE UNLESS OTHERWISE SPECIFIED.</p> <p>18. ALL DIMENSIONS ARE TO CENTERLINE UNLESS OTHERWISE SPECIFIED.</p> <p>19. ALL DIMENSIONS ARE TO CENTERLINE UNLESS OTHERWISE SPECIFIED.</p> <p>20. ALL DIMENSIONS ARE TO CENTERLINE UNLESS OTHERWISE SPECIFIED.</p>	
<p><b>Project Information</b></p> <p>Project Name: BADLANDS COMMUNITY FACILITY</p> <p>Project Location: BADLANDS COMMUNITY FACILITY</p> <p>Project Number: 5129</p> <p>Project Date: A212</p> <p>Project Status: 5129</p> <p>Project Date: A212</p>	

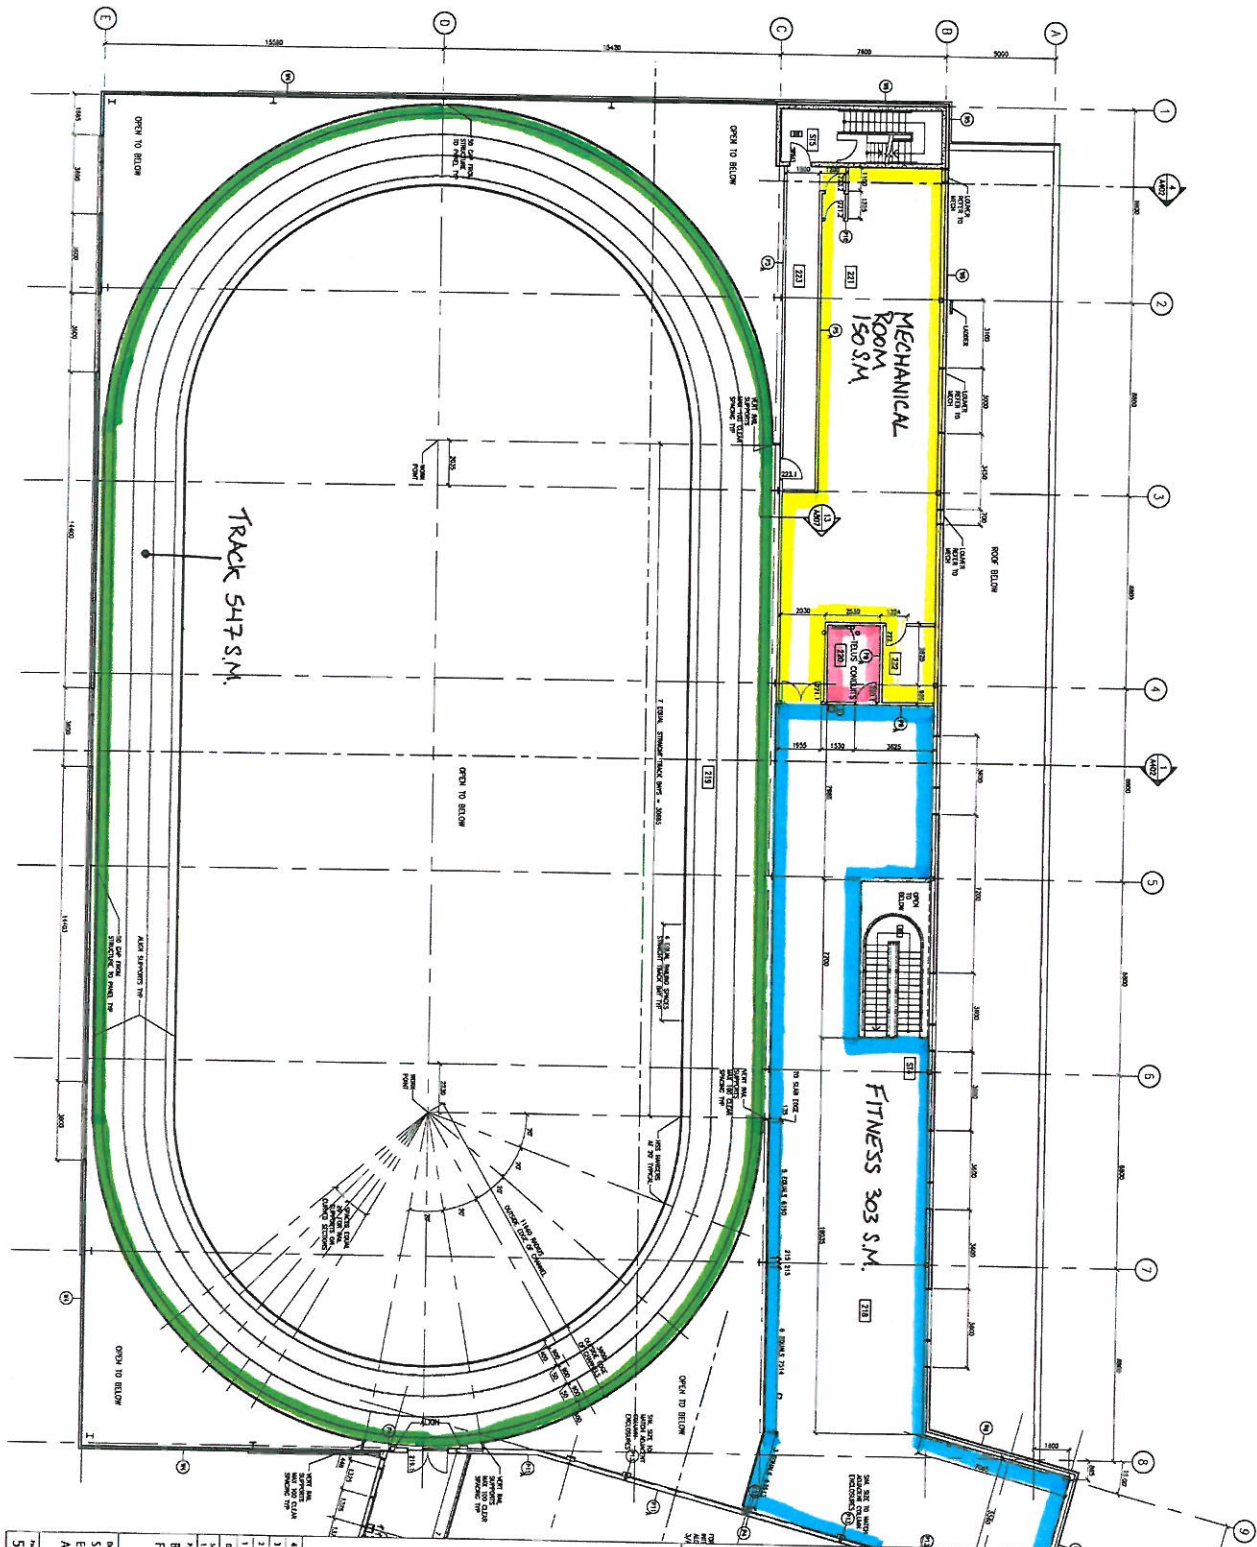

<p>GEC architecture          California Community Center</p>	
<p><b>DRUMHELLER</b></p> <p>DRUMHELLER          ARCHITECTS          5129          AZ13</p>	
<p><b>Project Team</b></p> <p>Structural Consultant: [Name]          Mechanical Consultant: [Name]          Electrical Consultant: [Name]          Civil Consultant: [Name]          MEP Engineering: [Name]</p>	
<p><b>Client</b></p> <p>BADLANDS COMMUNITY FACILITY</p>	
<p><b>Revised Title</b></p> <p>SECOND FLOOR ENLARGED PLAN - AREA A'</p>	
<p><b>Product Number</b> 5129 <b>Drawing Number</b> AZ13</p>	

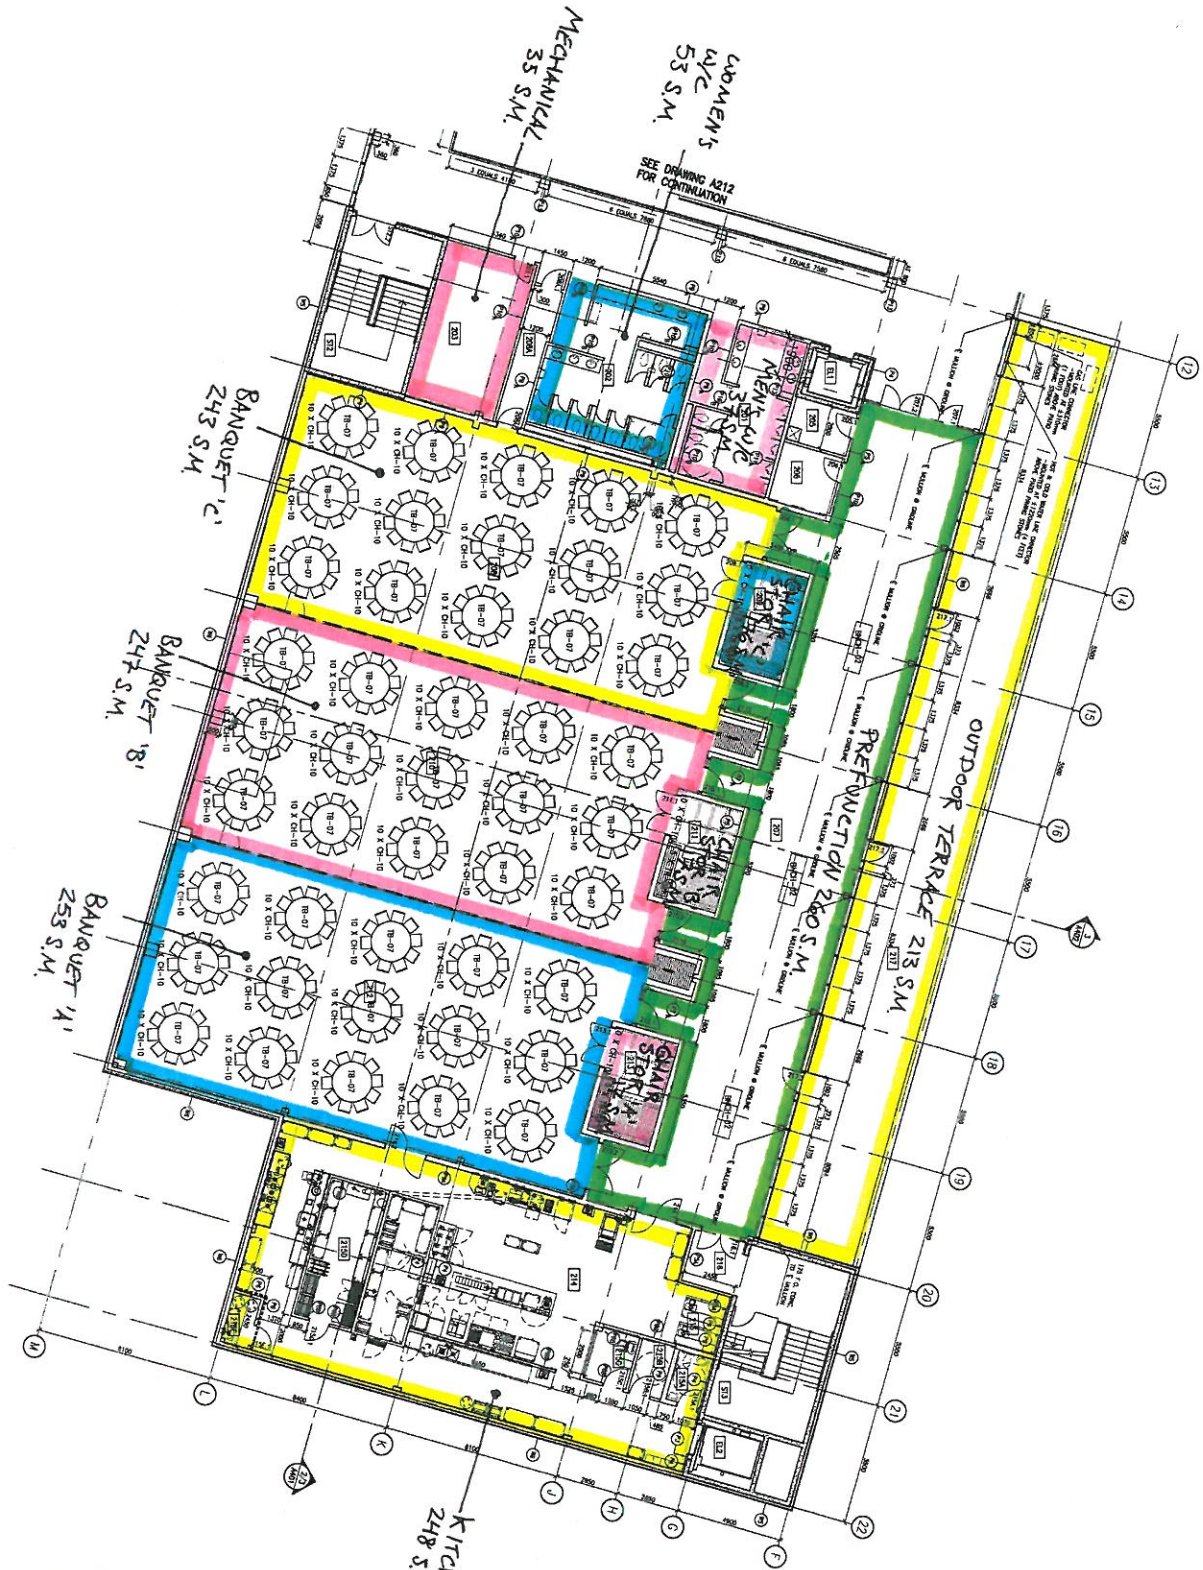

 <p>GEC architecture</p> <p>Geospatial Information Center</p>	
<p><b>Project Name:</b>                  Badlands Community Facility</p> <p><b>Project Location:</b>                  Second Floor - Area B</p> <p><b>Project Number:</b>                  5129</p> <p><b>Project Date:</b>                  A214</p>	
<p><b>Client:</b>                  Drumheller</p>	
<p><b>Architect:</b>                  Matthew Voltes</p> <p><b>Structural Engineer:</b>                  SNC-Lavalin</p> <p><b>Mechanical Engineer:</b>                  SNC-Lavalin</p> <p><b>Electrical Engineer:</b>                  SNC-Lavalin</p> <p><b>Interior Designer:</b>                  SNC-Lavalin</p> <p><b>Project Manager:</b>                  SNC-Lavalin</p>	
<p><b>Scale:</b>                  1/8" = 1'-0"</p>	
<p><b>Notes:</b></p> <ol style="list-style-type: none"> <li>1. ROOMS TO BE REMOVED TO MAKE ROOM FOR MECHANICAL</li> <li>2. ROOMS TO BE REMOVED TO MAKE ROOM FOR MECHANICAL</li> <li>3. ROOMS TO BE REMOVED TO MAKE ROOM FOR MECHANICAL</li> <li>4. ROOMS TO BE REMOVED TO MAKE ROOM FOR MECHANICAL</li> </ol>	