

REVISIONS



NO. | DATE | REVISION | BY

1 19/09/12 ISSUED FOR BP/TENDER JG


KEYNOTES

1 PROVIDE 16 PLYWOOD BACKING FOR AV EQUIPMENT
REFER TO DRAWING A7.01 - A7.02 FOR FURNITURE LAYOUTS

ROOM SCHEDULE - SECOND FLOOR	
201	STAIRS
202	COUNCIL LOBBY/DISPLAY AREA
203	ELEVATOR
204	CHAIR STORAGE
205	COUNCIL CHAMBER
206	OFFICE
207	FILE/COPY/AV ROOM
208	COUNCILLOR'S LOUNGE
209	CORRIDOR/COFFEE
210	STAFF W/C MALE
211	STAFF W/C FEMALE
212	OFFICE
213	MEETING ROOM
214	OFFICE
215	OFFICE
216	OFFICE
217	OFFICE
218	CORRIDOR
219	EXIT STAIR
221	PUBLIC W/C FEMALE
222	PUBLIC W/C MALE
223	JANITOR ROOM
224	MEETING ROOM
225	OPEN WORK AREA

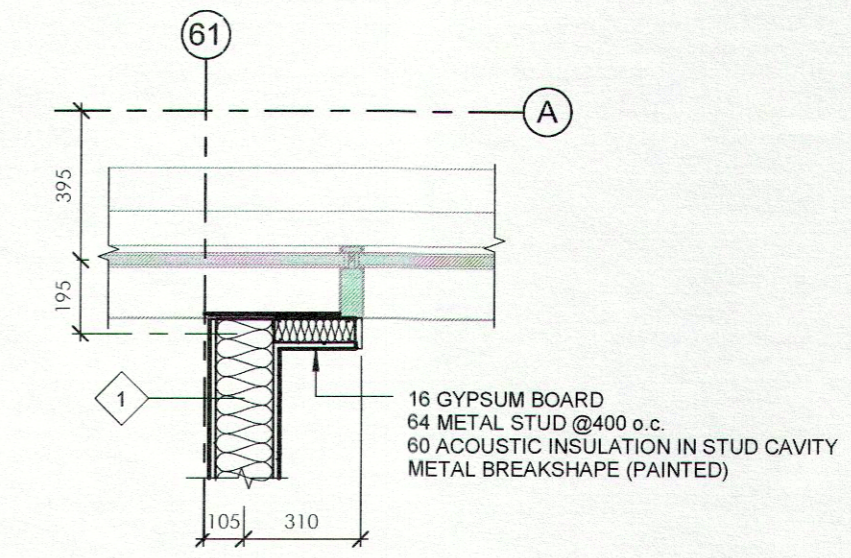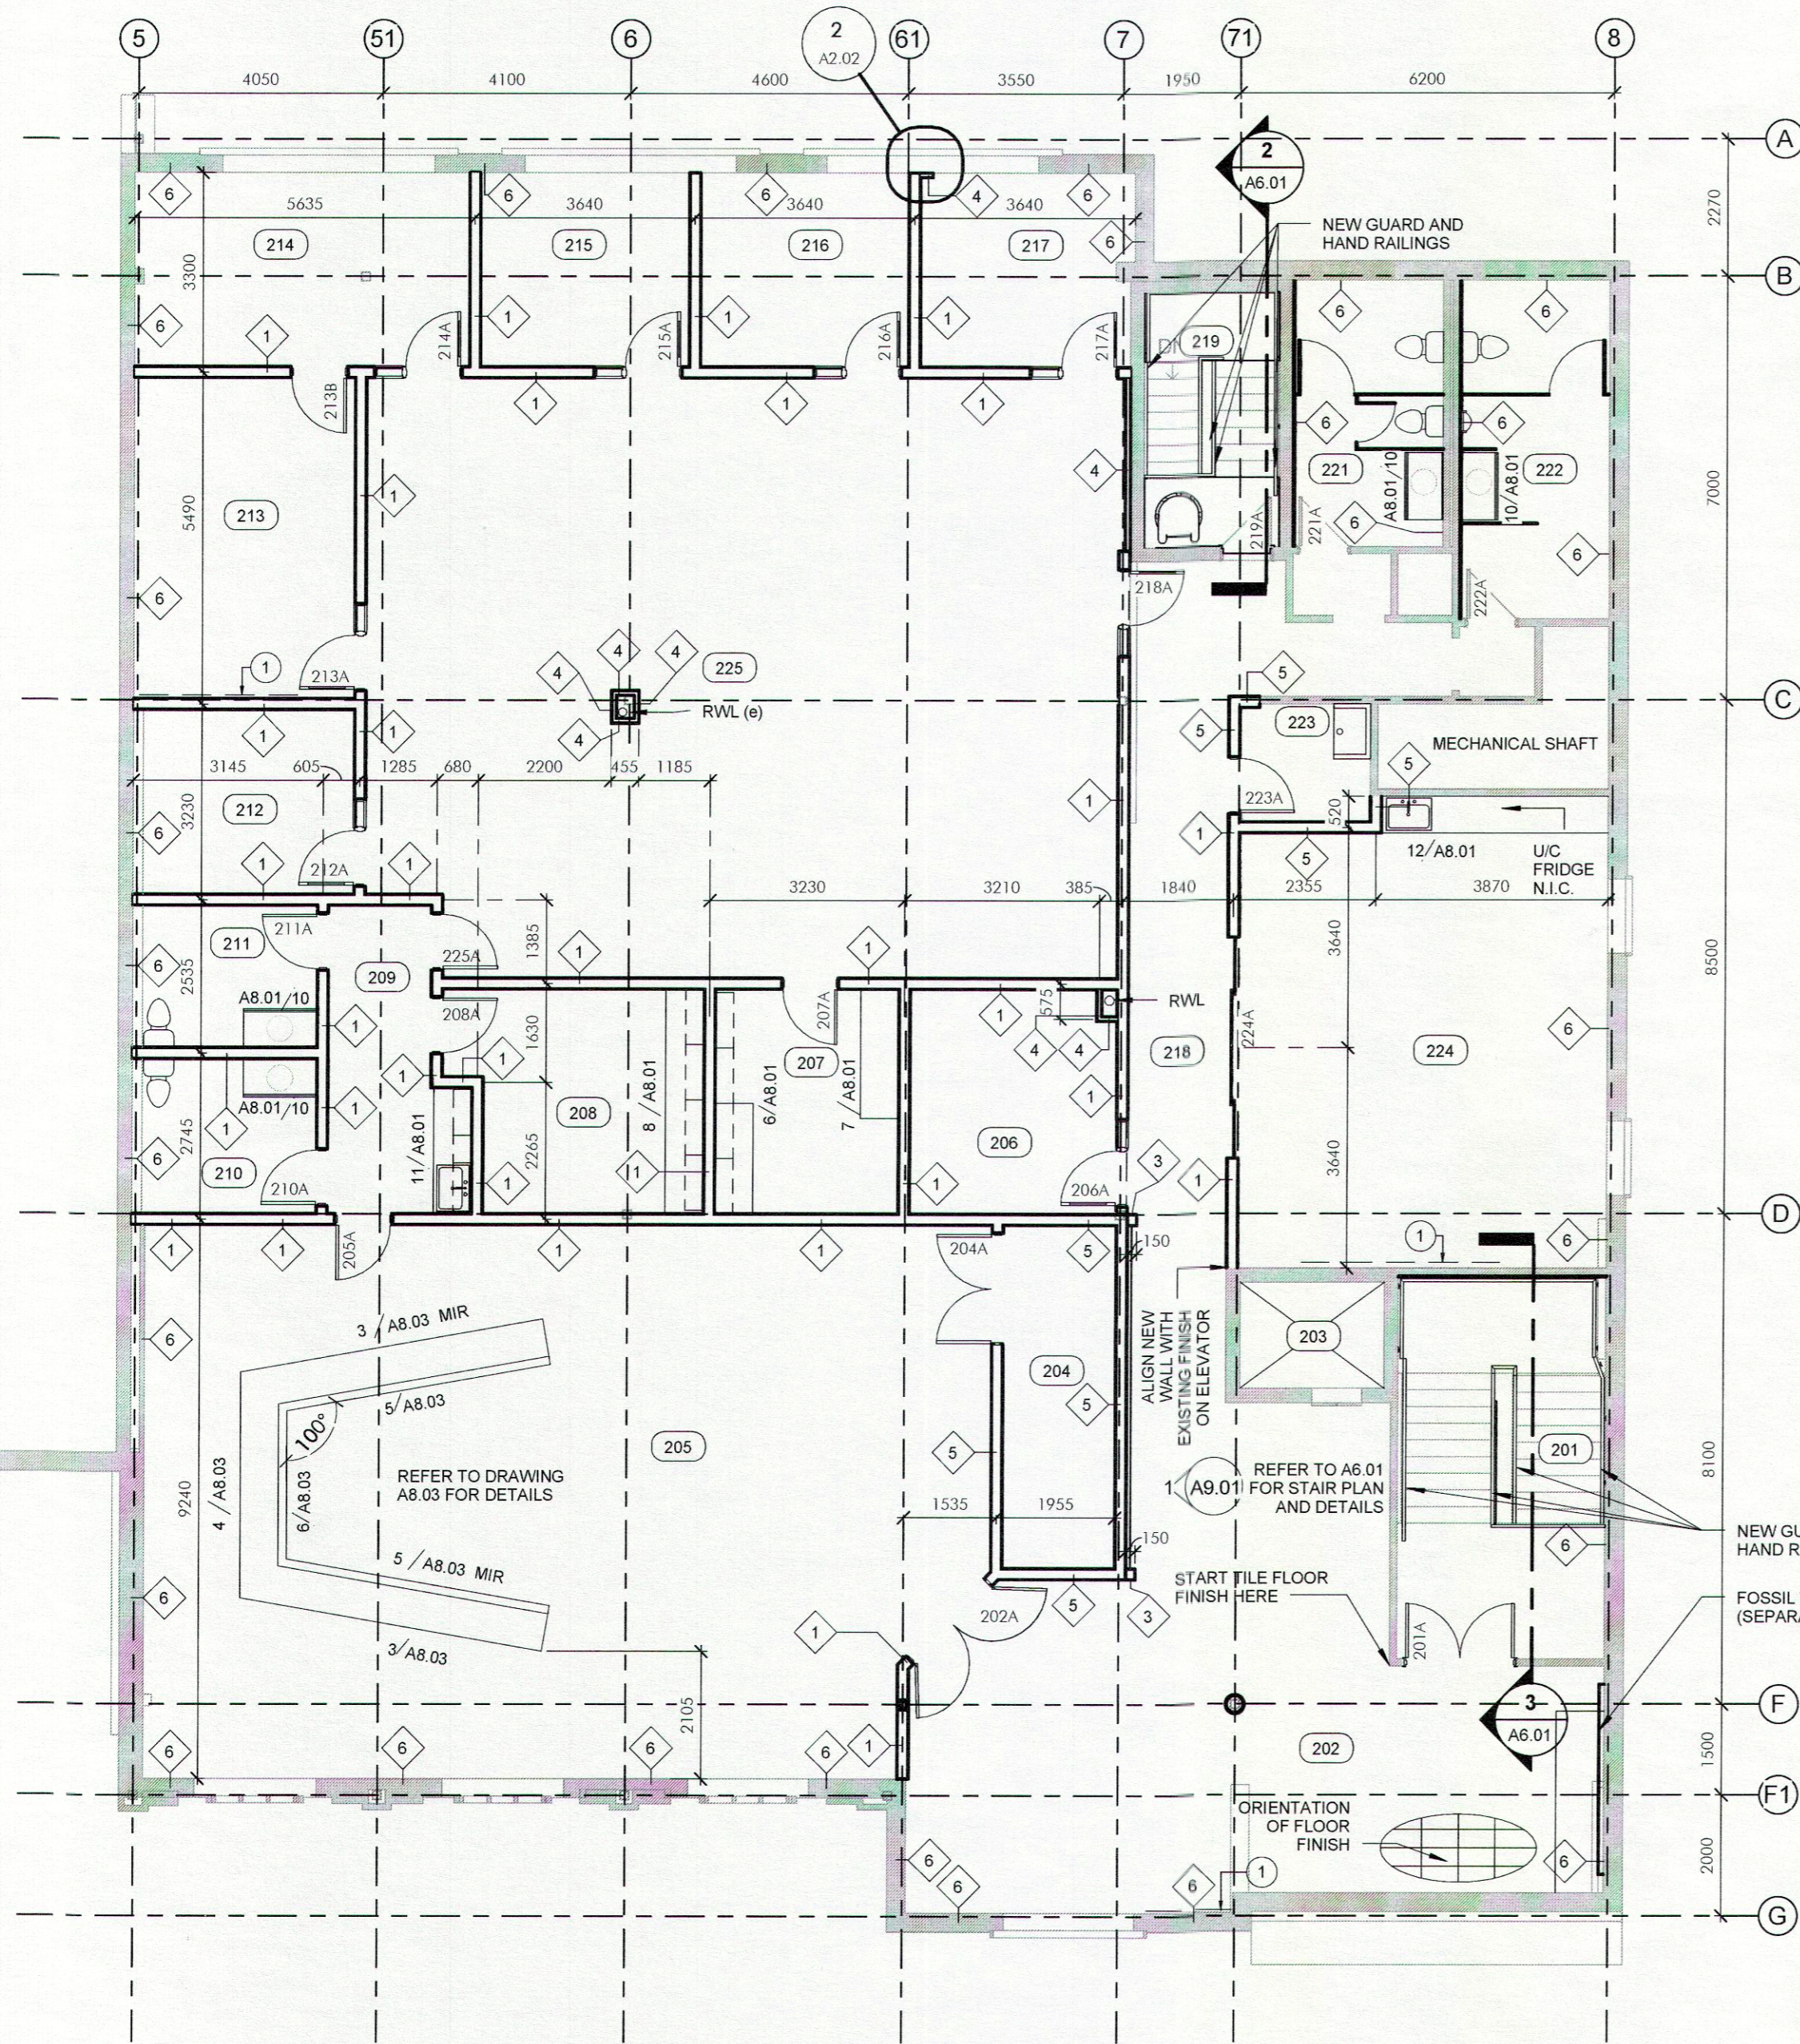

2 WALL/WINDOW PLAN DETAIL
A2.02 1:20

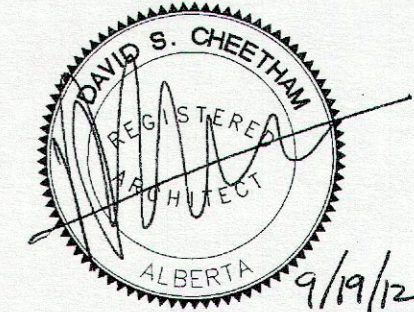


Group2 Architecture Interior Design Ltd., Red Deer
PERMIT No. AC 552
ISSUED PURSUANT TO THE ARCHITECTS ACT OF ALBERTA

Group2
architecture
interior design
Group2 Architecture Interior Design Ltd.
www.group2.ca E: general@group2.ca
Red Deer T: 403.340.2200 Calgary T: 403.717.2511
Edmonton T: 780.447.2990 Saskatoon T: 306.979.2935

DRUMHELLER TOWN HALL RELOCATION

1 SECOND FLOOR
A2.02

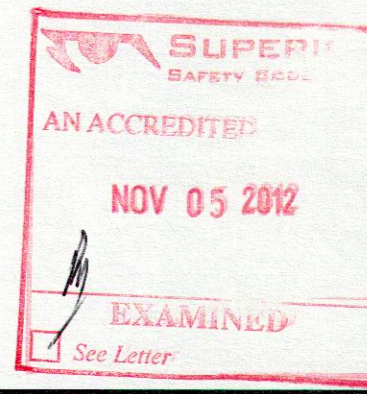

DRAWING TITLE		SECOND FLOOR PLAN	
CHECKED	DRAWN	DATE	
JG	RO	09/18/12	
12034	A2.02	1	
FILE	DRAWING	REVISION	