



SAVED: 2023/04/21, 11:27 AM

Plot Size = ANSI D
A Full Size, this border measures 320 mm x 600 mm


1700
50
10
0
millimeters

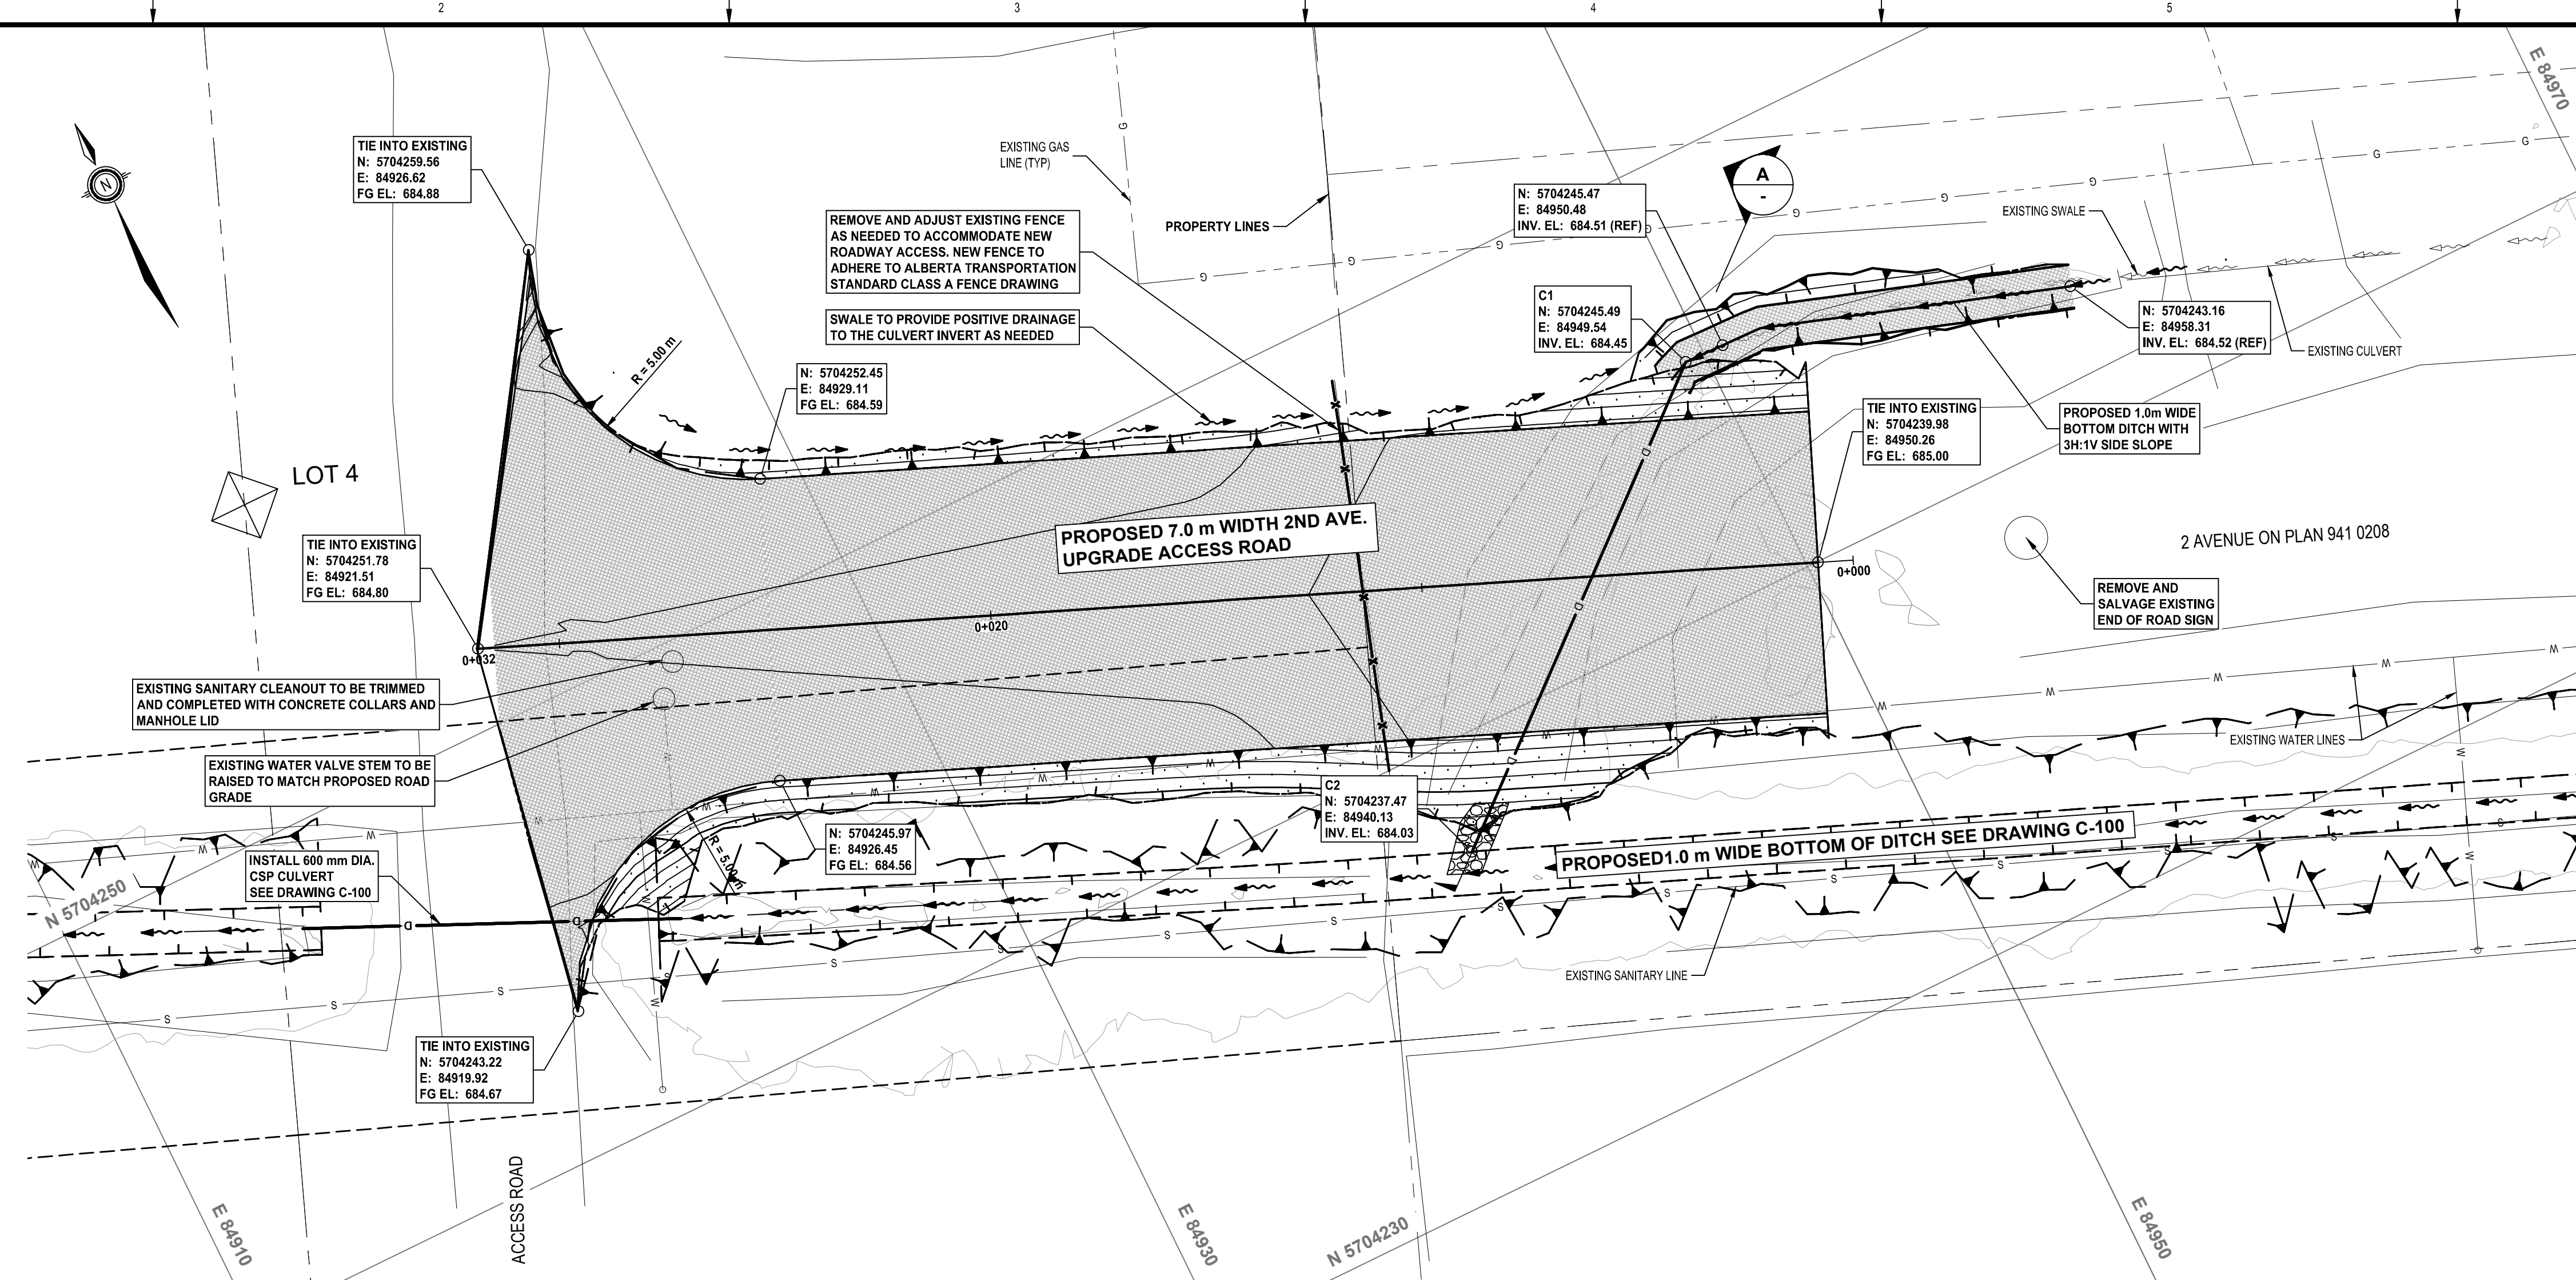



PLAN
Scale 1:100

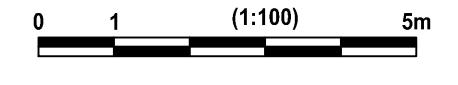

NOT FOR CONSTRUCTION

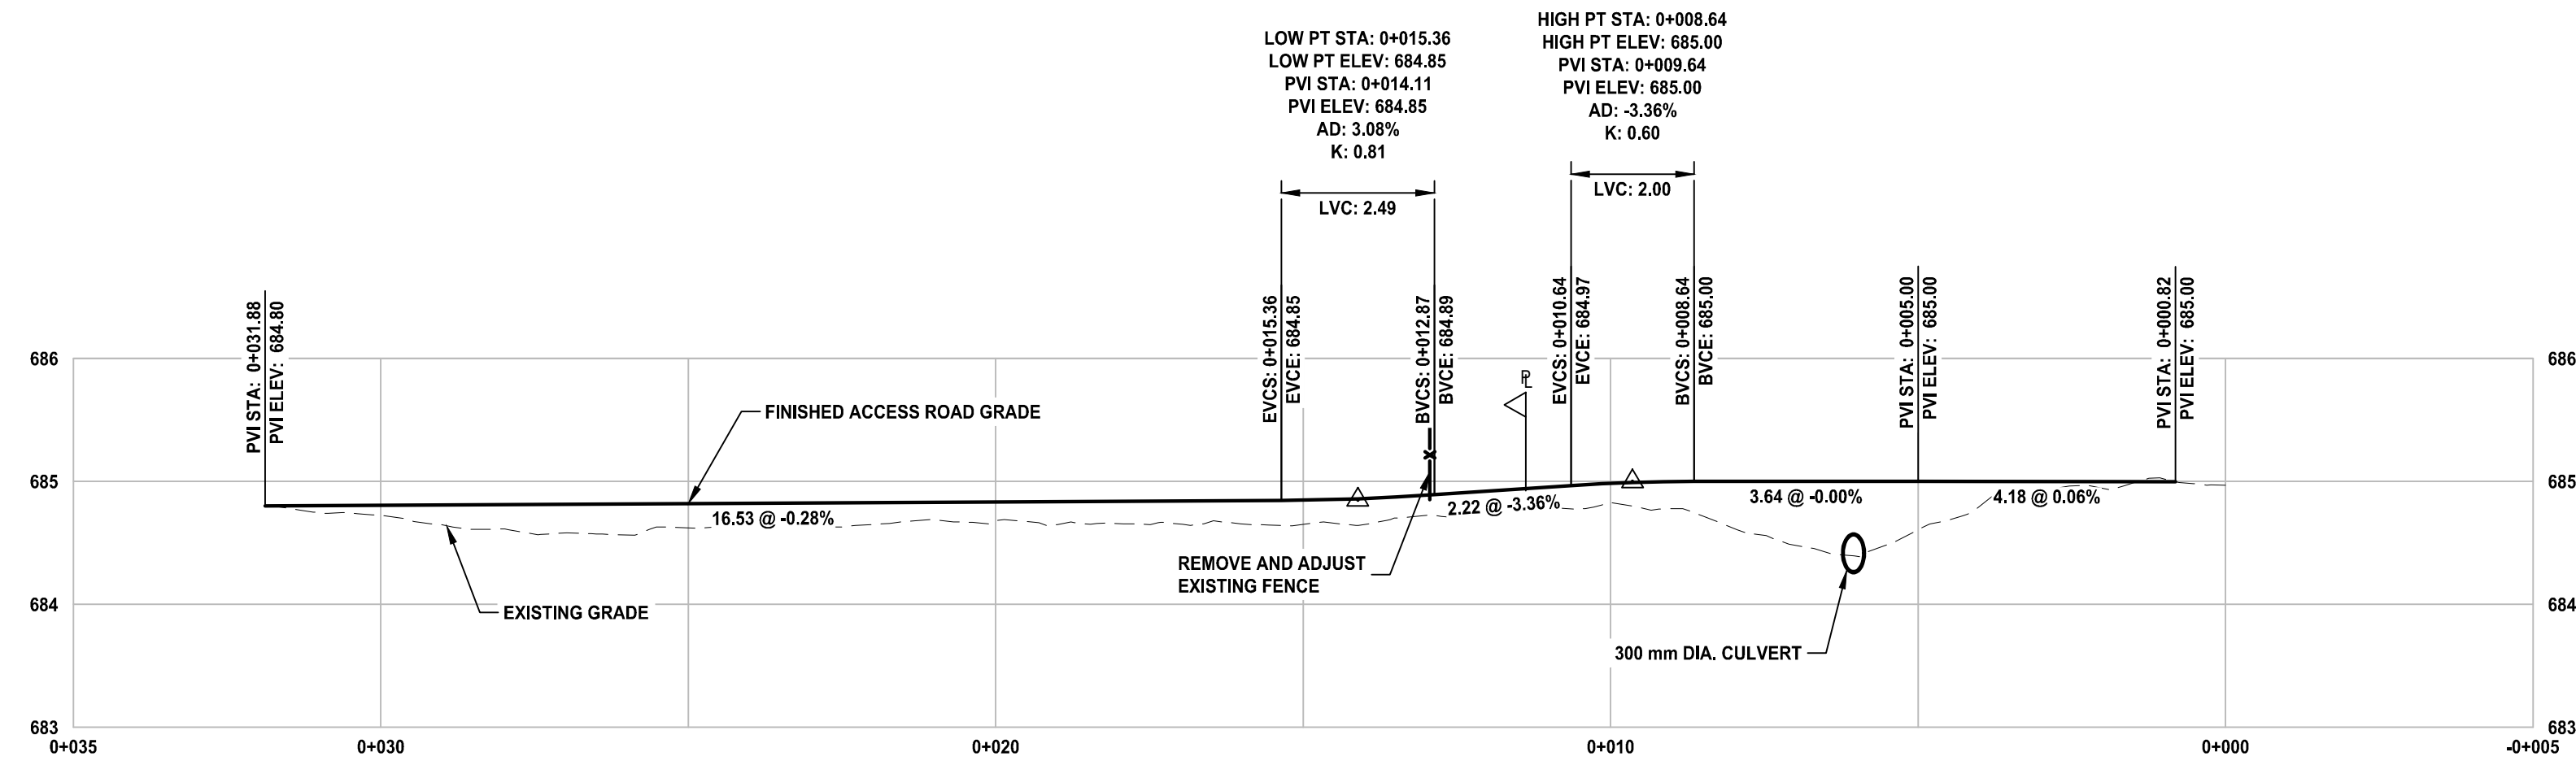

2ND AVE. UPGRADE PROFILE
Scale H 1:100 V 1:50

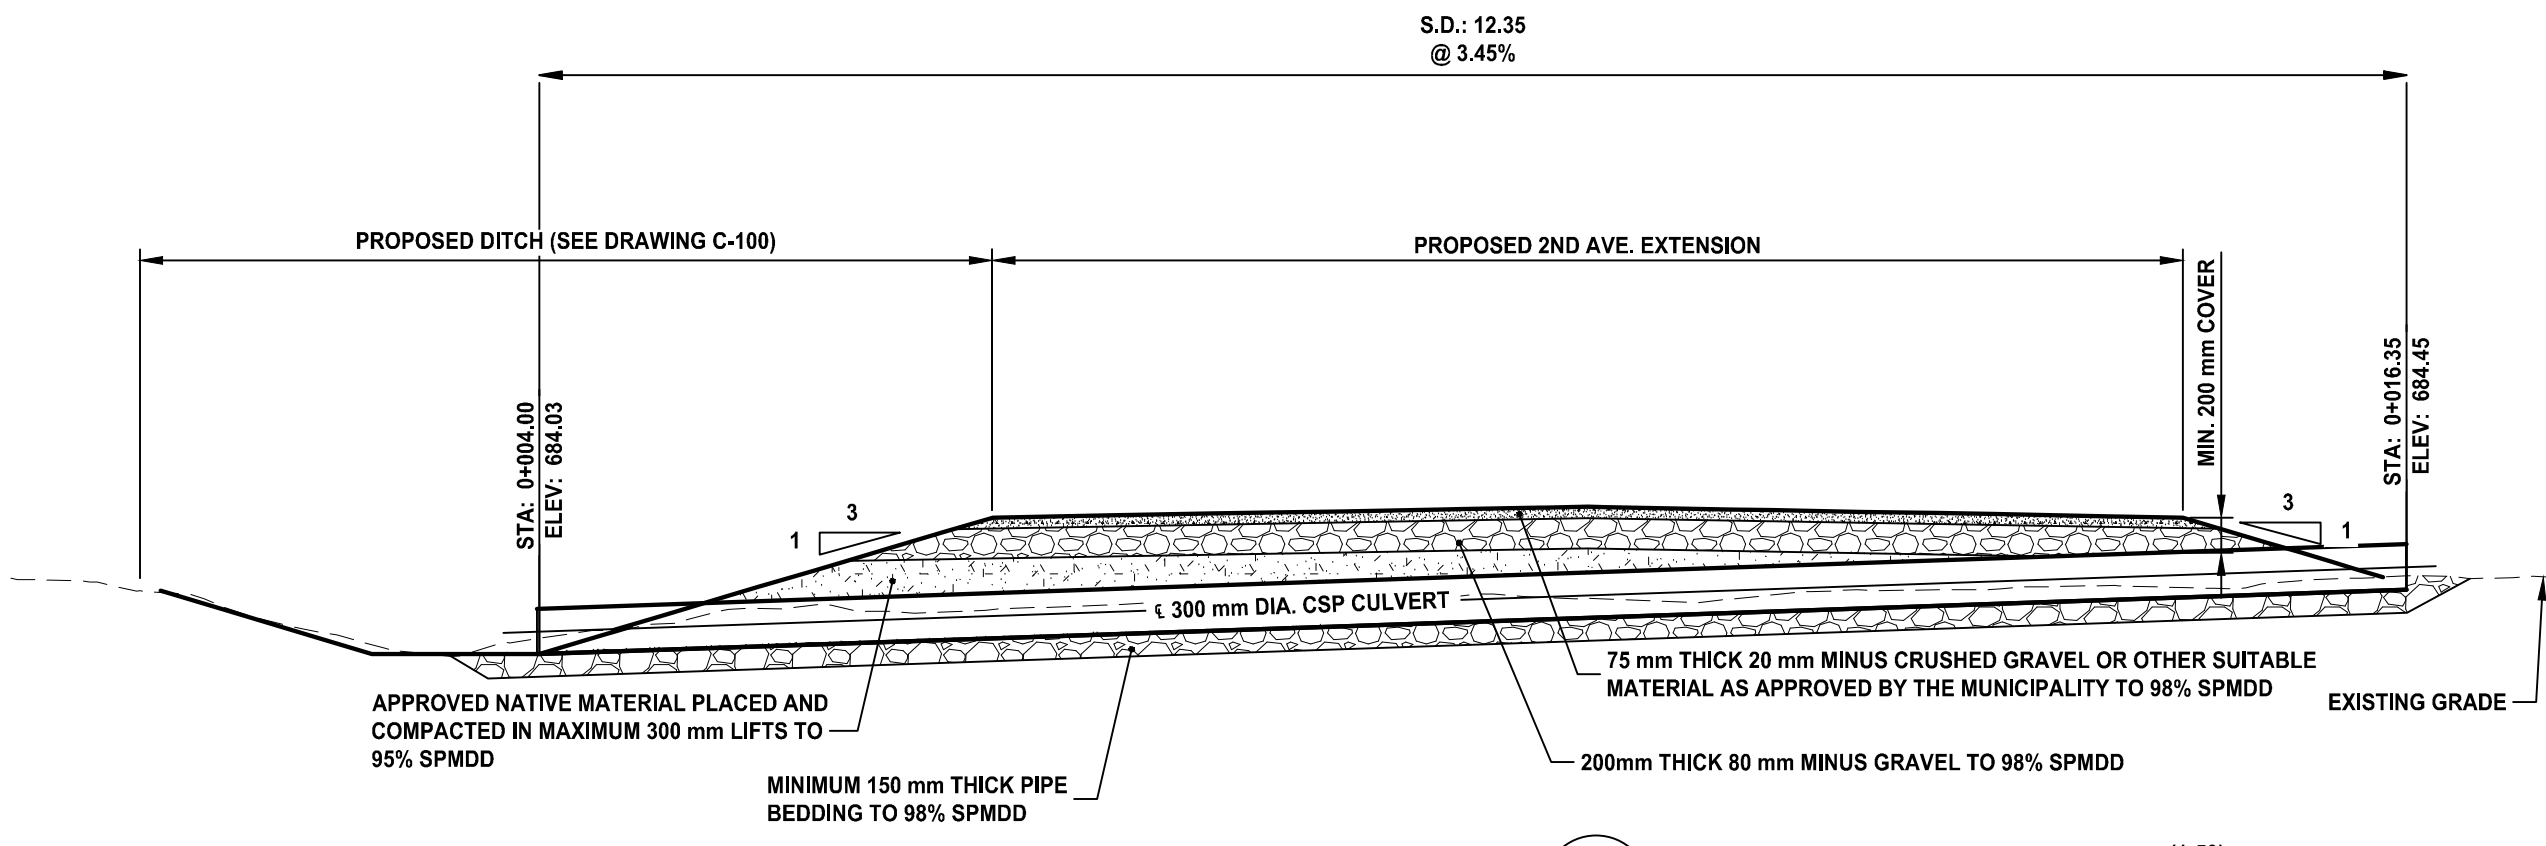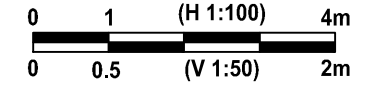

ROAD CROSSING
Scale 1:50




KWL KERR WOOD LEIDAL
consulting engineers

110 - 1212 1st Street SE
Calgary, AB T2G 2H8
T (403) 262-4241
E calgary@kwl.ca

PERMIT TO PRACTICE
KERR WOOD LEIDAL ASSOCIATES LTD

RM SIGNATURE: _____
RM APEGA ID #: 90096
DATE: 2023-04-21

PERMIT NUMBER: P007929
The Association of Professional Engineers and Geoscientists of Alberta (APEGA)

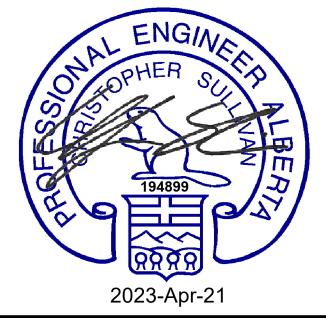



Rev	Date	Des	Dwn	Chk	Description
0	2023-04-21	CSUL	JYS	CK	ISSUED FOR TENDER

TOWN OF DRUMHELLER NACMINE 2nd AVENUE DITCH		
TOWN OF DRUMHELLER NACMINE 2ND AVENUE DITCH 2ND AVE. UPGRADE PLAN AND PROFILE		
Project No. 3446-012	Drawing No.	Rev.
Group CIVIL		C-101 0



PLAN
Scale 1:600

- GENERAL NOTES:**
1. CONTRACTOR TO COMPLETE ONE CALLS PRIOR TO ANY EXCAVATION.
 2. NATIVE SUBGRADE BELOW THE SIDEWALK & DRIVEWAY UPGRADES TO BE COMPACTED TO 95% SPMD.
 3. CONTRACTOR TO PROTECT EXISTING INFRASTRUCTURE INCLUDING BUT NOT LIMITED TO HYDRANTS, WATERLINES, CULVERTS, SANITARY SEWER MANHOLES, POWER POLES & FENCES.

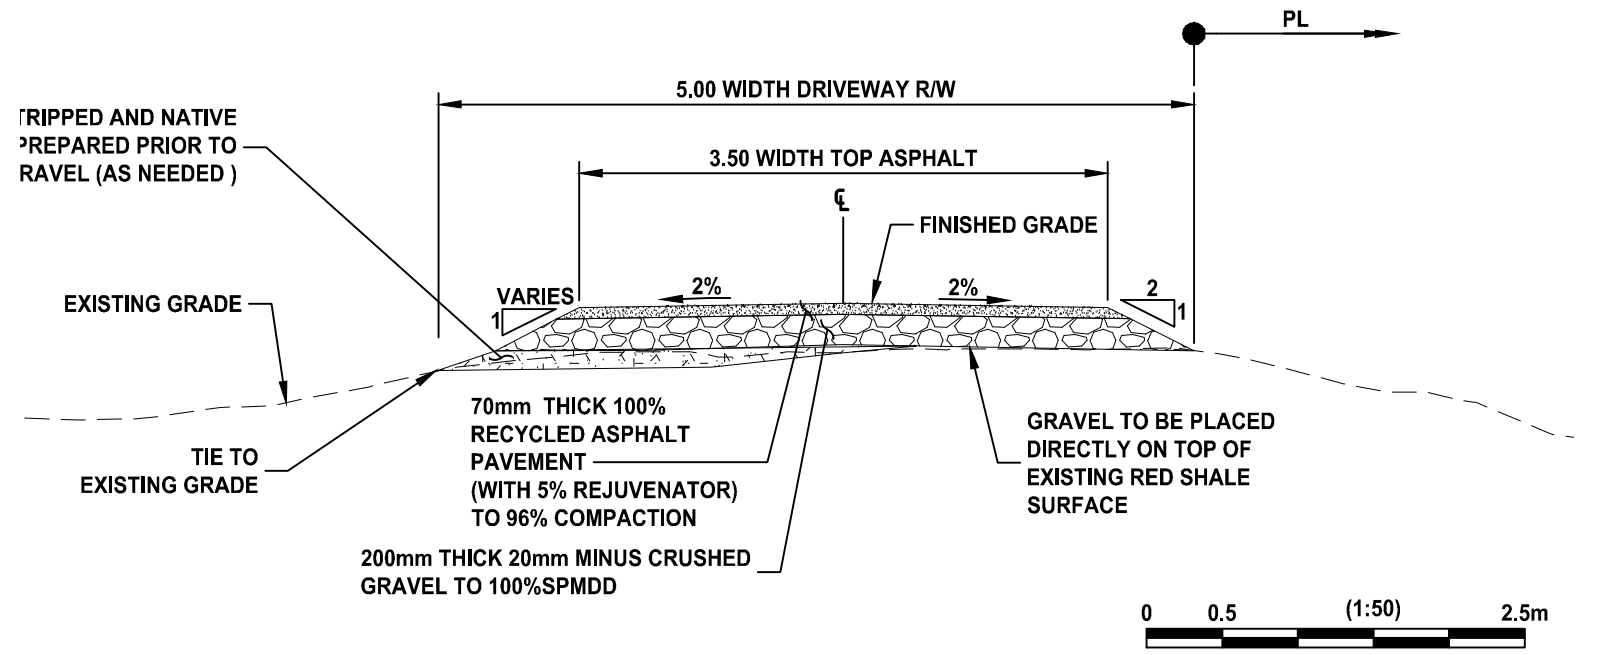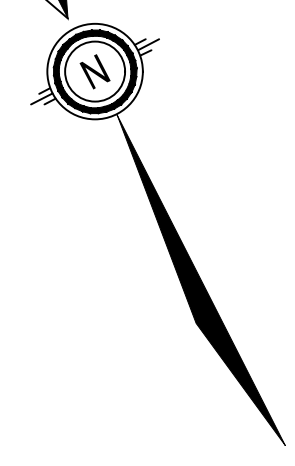


**RECYCLED ASPHALT DRIVEWAY
TYPICAL SECTION**
Scale 1:50

NOT FOR CONSTRUCTION



KWL KERR WOOD LEIDAL
consulting engineers
110 - 1212 1st Street SE
Calgary, AB T2G 2H8
T (403) 262-4241
E calgary@kwl.ca

PERMIT TO PRACTICE
KERR WOOD LEIDAL ASSOCIATES LTD
RM SIGNATURE: [Signature]
RM APEGA ID #: 90096
DATE: 2023-04-21
PERMIT NUMBER: P007929
The Association of Professional Engineers and Geoscientists of Alberta (APEGA)

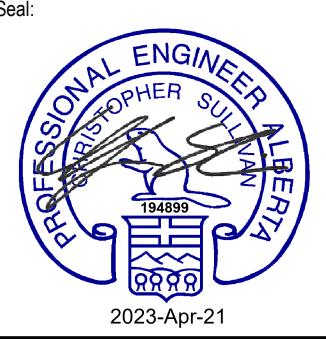


Rev	Date	Des	Dwn	Chk	Description	Rev	Date	Des	Dwn	Chk	Description
0	2023-04-21	CSUL	JYS	CK	ISSUED FOR TENDER						




TOWN OF DRUMHELLER NACMINE 2nd AVENUE DITCH			
TOWN OF DRUMHELLER NACMINE 2nd AVENUE DITCH SIDEWALK & DRIVEWAY UPGRADE PLAN			
Project No.	3446-012	Drawing No.	
Group	CIVIL		
		C-102	0

SAVED: 2023/04/20 8:10 AM

Plot Size = ANSI D
 A Full Size, this border measures 50 mm x 60 mm

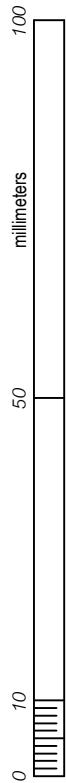

- GENERAL NOTES:**
1. CONTRACTOR TO COMPLETE ONE CALLS PRIOR TO ANY EXCAVATION.
 2. NATIVE SUBGRADE BELOW THE SIDEWALK & DRIVEWAY UPGRADES TO BE COMPACTED TO 98% SPMDD.
 3. CROSSFALL ON WALK PORTION NOT TO EXCEED 2%. EXCESSIVE CROSSWALK SLOPE TO BE APPROVED BY THE MUNICIPALITY.
 4. CONTRACTOR TO PROTECT EXISTING INFRASTRUCTURE INCLUDING BUT NOT LIMITED TO HYDRANTS, WATERLINES, CULVERTS, SANITARY SEWER MANHOLES, POWER POLES & FENCES.
 5. SIDEWALK SETTLEMENT TO BE FIELD FIT WITH FIELD ENGINEER.

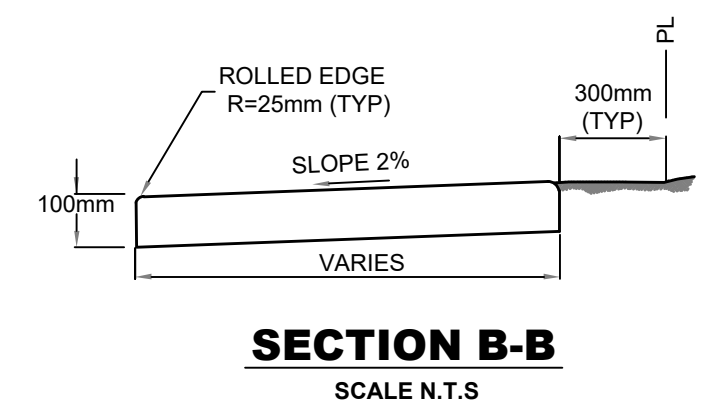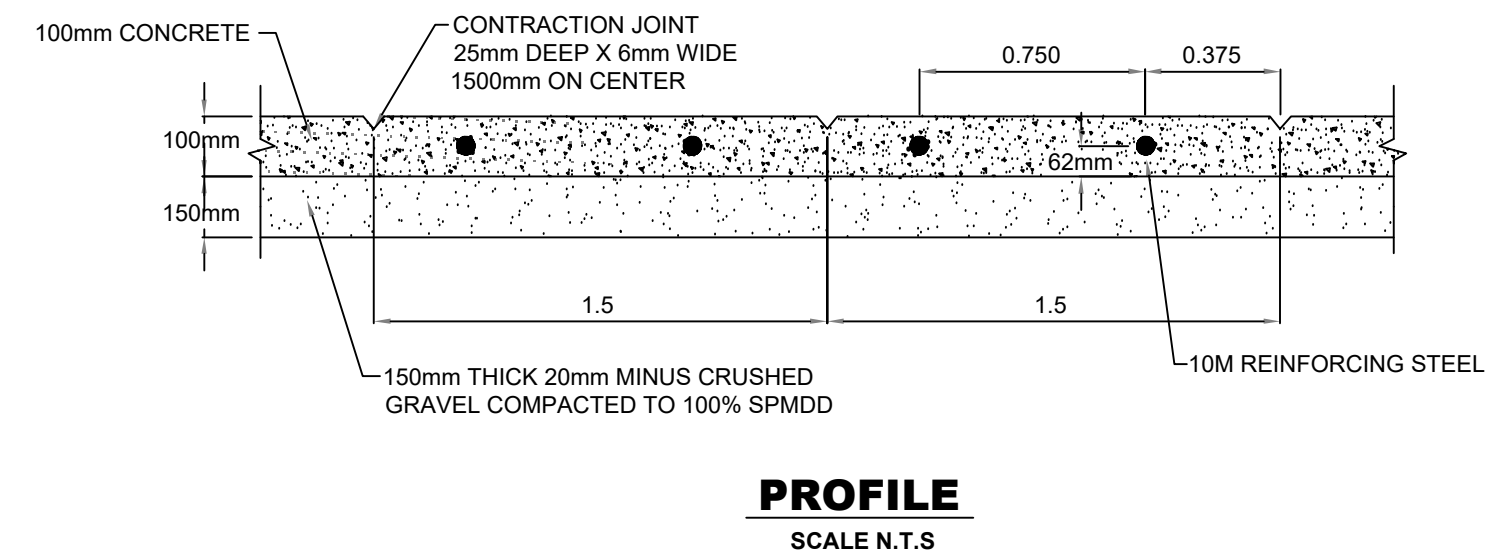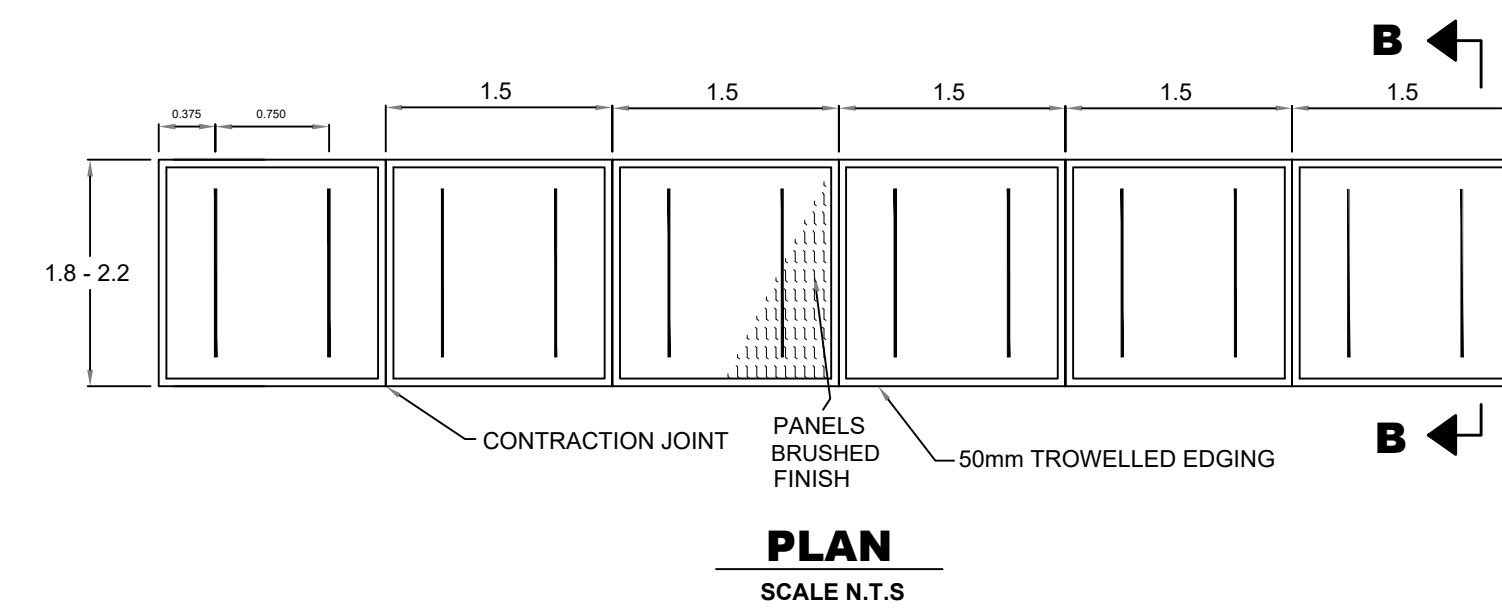


NOT FOR CONSTRUCTION



kwj KERR WOOD LEIDAL
 consulting engineers
 110 - 1212 1st Street SE
 Calgary, AB T2G 2H8
 T (403) 262-4241
 E calgary@kwj.ca

PERMIT TO PRACTICE
 KERR WOOD LEIDAL ASSOCIATES LTD
 RM SIGNATURE: [Signature]
 RM APEGA ID #: 90096
 DATE: 2023-04-21
PERMIT NUMBER: P007929
 The Association of Professional Engineers and Geoscientists of Alberta (APEGA)

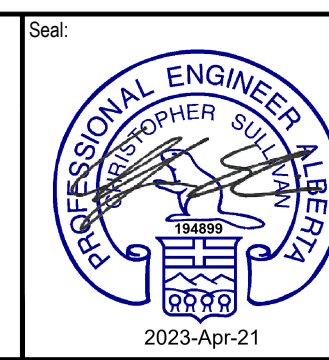

Rev	Date	Des	Dwn	Chk	Description
0	2023-04-21	CSUL	JYS	CK	ISSUED FOR TENDER

Rev	Date	Des	Dwn	Chk	Description

TOWN OF DRUMHELLER	
NACMINE 2nd AVENUE DITCH	
TOWN OF DRUMHELLER	
NACMINE 2ND AVENUE DITCH	
SIDEWALK & DITCH DETAILS	
Project No. 3446-012	Drawing No. C-103
Group CIVIL	Rev. 0