


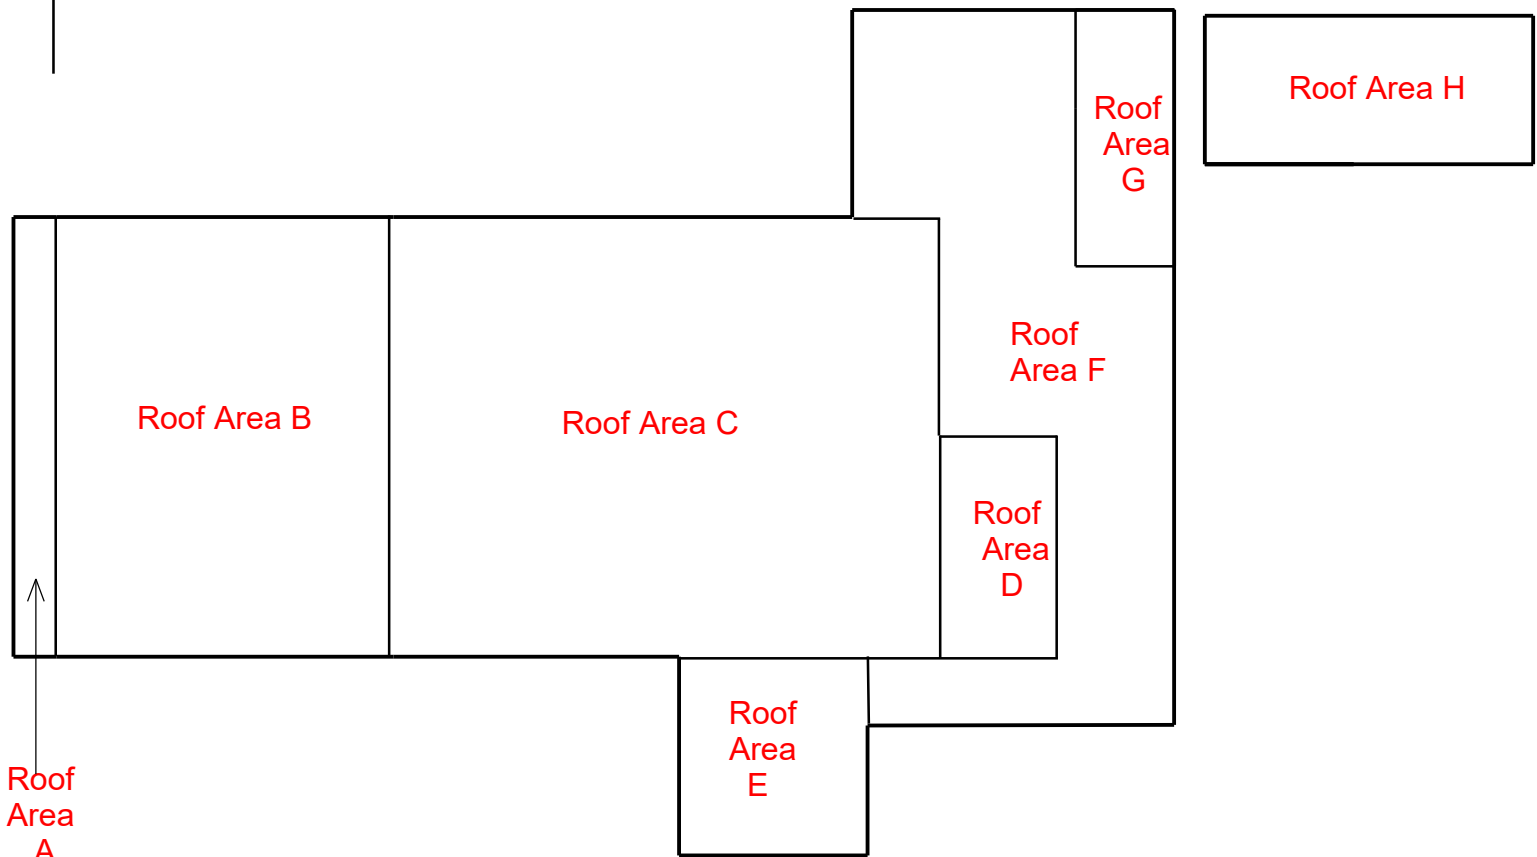










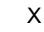
 


N



Legend

-  Skylight
-  Unit on Curb
-  Unit on Sleepers
-  Roof Hatch
-  Drain
-  Scupper
-  Satellite Dish
-  Plumbing Vent
-  Walkway
-  Chimney
-  Ladder
-  Roof Anchor
-  Hose Bib
-  Roof Breather
-  Roof Vent

Project:

**Aquaplex
100-1 Ave, W,
Drumheller, AB**

Date: **May 2019**

Scale: **NTS**

**Swan Roof
Consulting Inc.**
T: 403.288.5044 F: 403.288.5021

Note: Contractors are responsible for verification of all site measurements.

This drawing is the property of Swan Roof Consulting Inc. It may not be reproduced without consent.