


REFERENCE ONLY

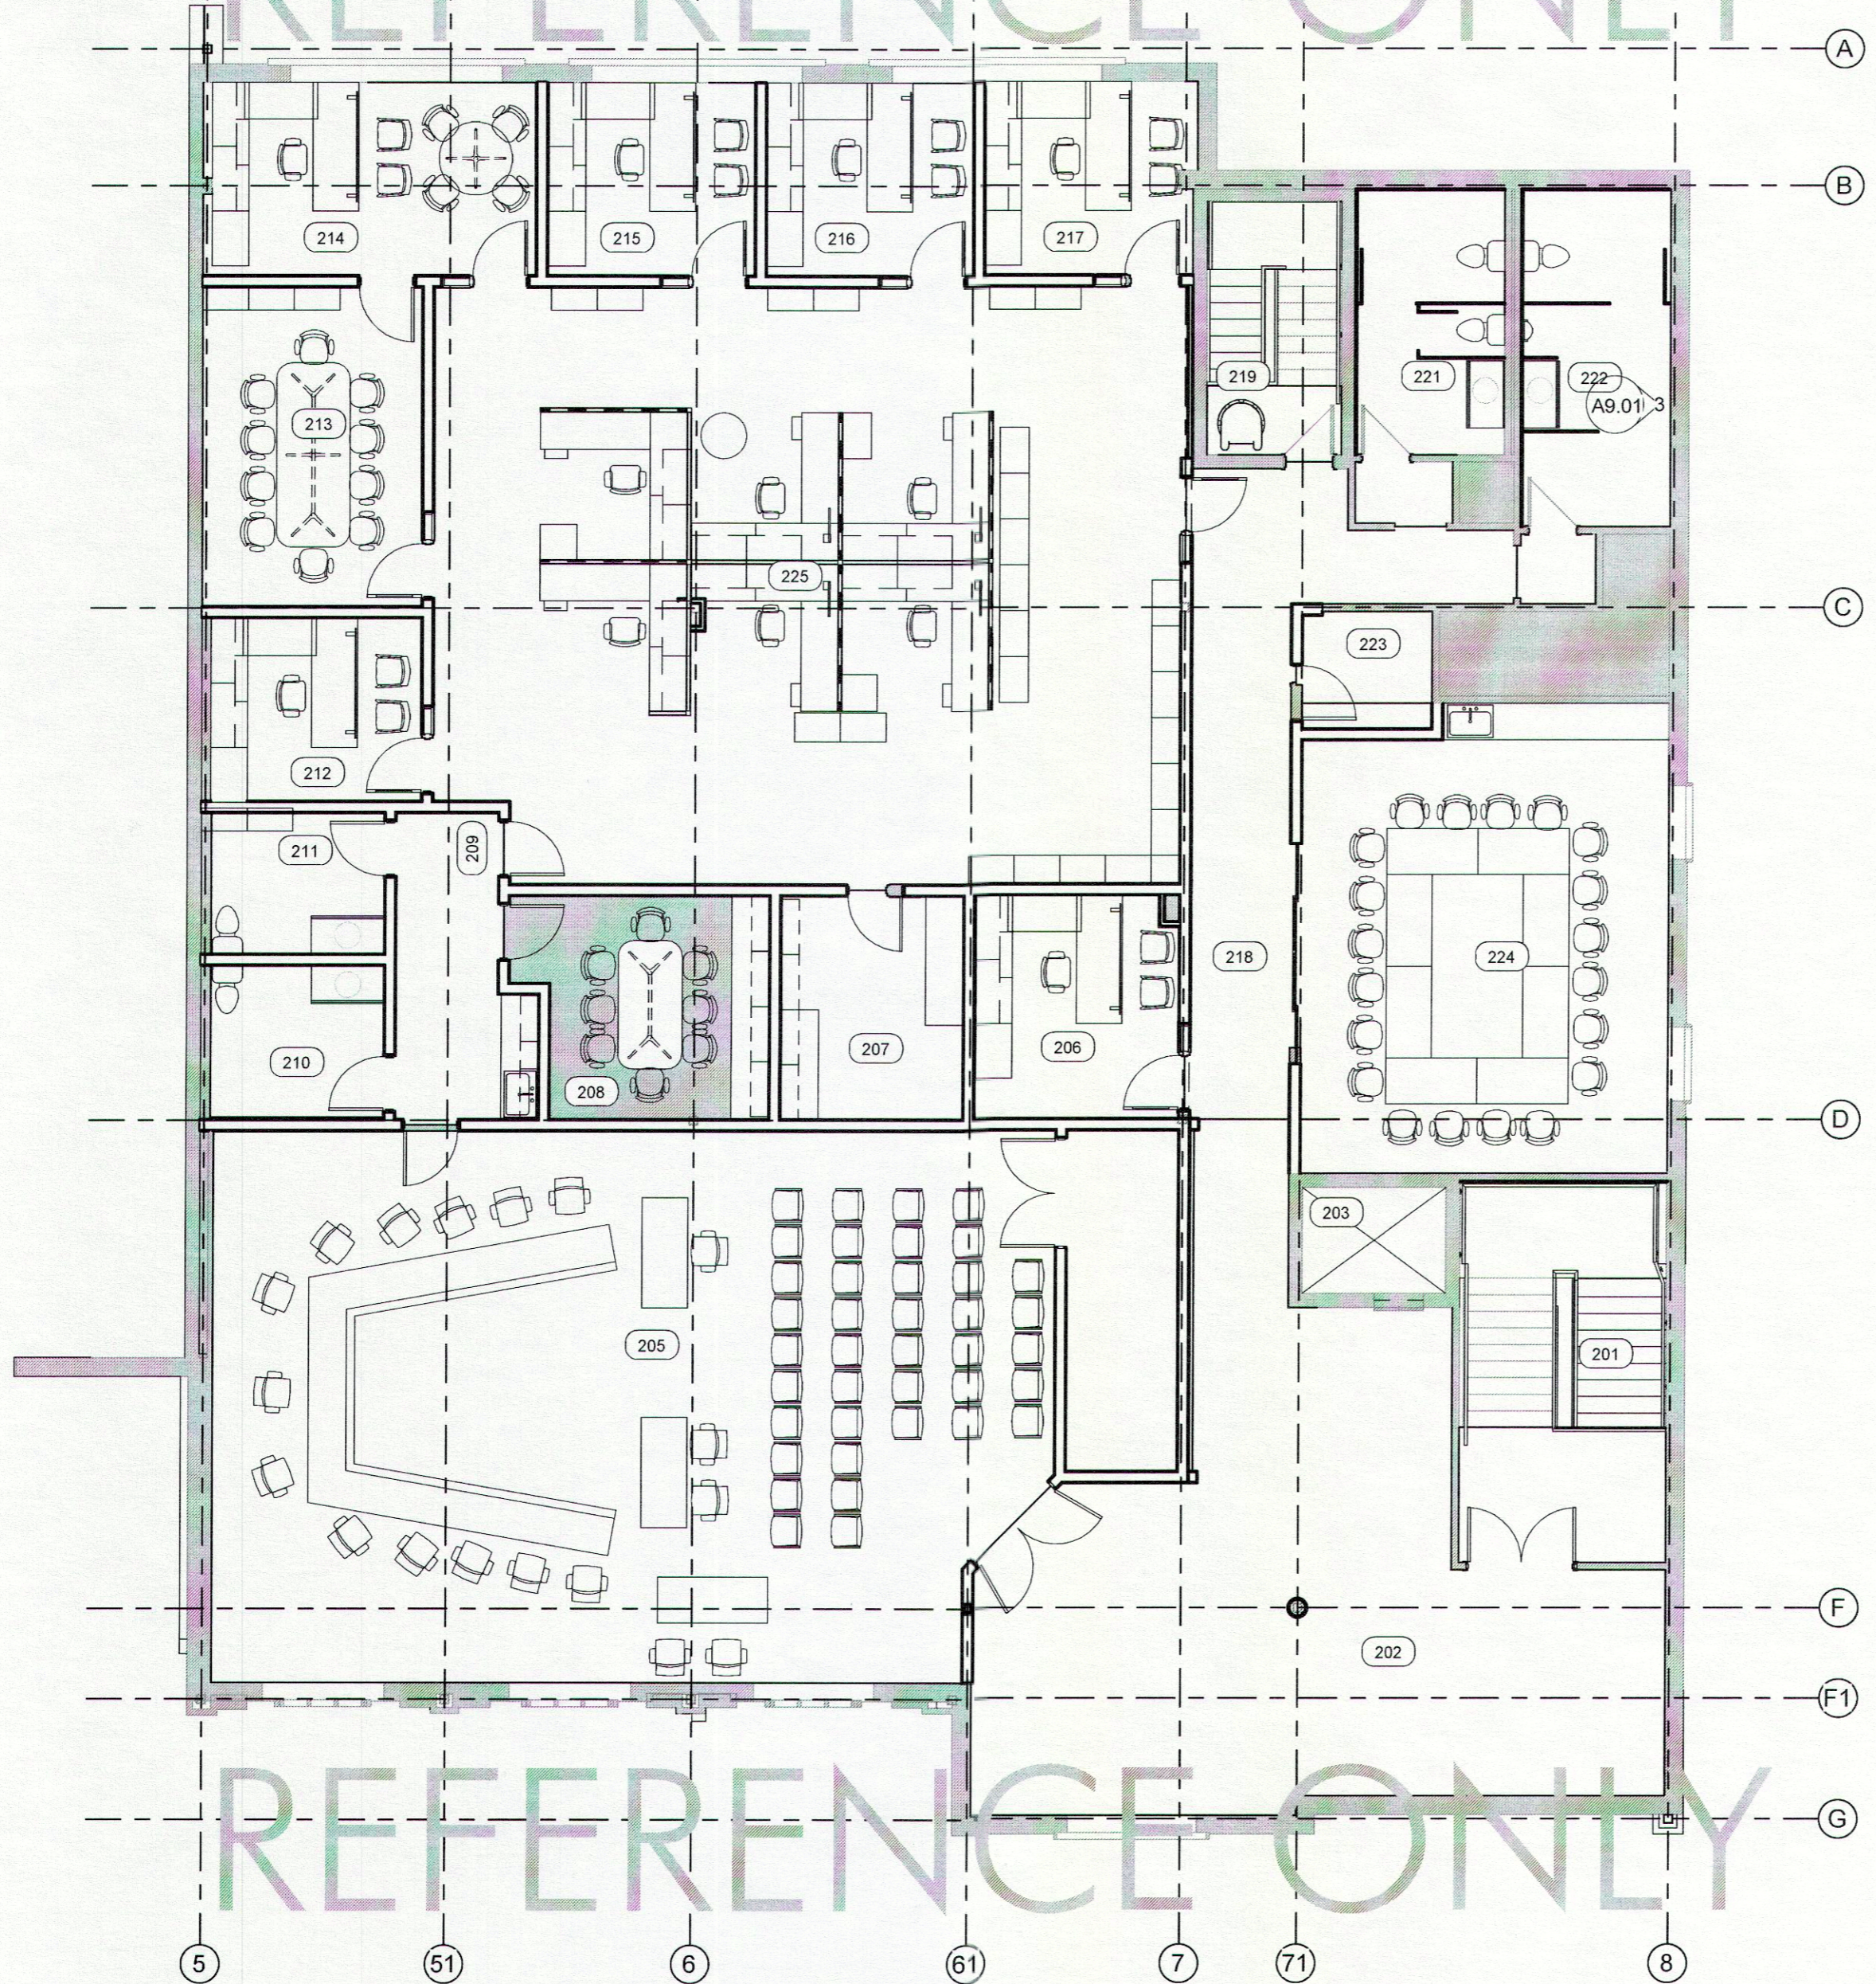

ROOM SCHEDULE - SECOND FLOOR	
201	STAIRS
202	COUNCIL LOBBY/DISPLAY AREA
203	ELEVATOR
204	CHAIR STORAGE
205	COUNCIL CHAMBER
206	OFFICE
207	FILE/COPY/AV ROOM
208	COUNCILLOR'S LOUNGE
209	CORRIDOR/COFFEE
210	STAFF W/C MALE
211	STAFF W/C FEMALE
212	OFFICE
213	MEETING ROOM
214	OFFICE
215	OFFICE
216	OFFICE
217	OFFICE
218	CORRIDOR
219	EXIT STAIR
221	PUBLIC W/C FEMALE
222	PUBLIC W/C MALE
223	JANITOR ROOM
224	MEETING ROOM
225	OPEN WORK AREA

NOTE
THIS DRAWING IS FOR REFERENCE ONLY.
FURNITURE AND EQUIPMENT ARE N.I.C.

REVISIONS			
NO	DATE	REVISION	BY
1	19/09/12	ISSUED FOR BP/TENDER	JG

Group2 Architecture Interior Design Ltd., Red Deer
PERMIT No. AC 552
ISSUED PURSUANT TO THE
ARCHITECTS ACT OF ALBERTA

Group2
architecture
interior design
Group2 Architecture Interior Design Ltd.
www.group2.ca E: general@group2.ca
Red Deer T: 403.340.2200 Calgary T: 403.717.2511
Edmonton T: 780.447.2990 Saskatoon T: 306.979.2935

**DRUMHELLER TOWN
HALL RELOCATION**

1 SECOND FLOOR FURNITURE/EQUIPMENT
A2.02

REFERENCE ONLY

SUPER
SAFETY COOP
AN ACCREDITED
NOV 05 2012

EXAMINED
See Letter

DRAWING TITLE
SECOND FLOOR FURNITURE
AND EQUIPMENT PLAN
REFERENCE ONLY

CHECKED BY: JG DRAWN BY: RO DATE: 09/18/12

12034 A7.02 1