


Project Team  
Structural Consultant  
HALCROW YOLLES  
Mechanical Consultant  
SNC LAVALIN  
Electrical Consultant  
STEBNICKI + PARTNERS  
Civil Consultant  
MPE ENGINEERING



Client



Seal & Permit

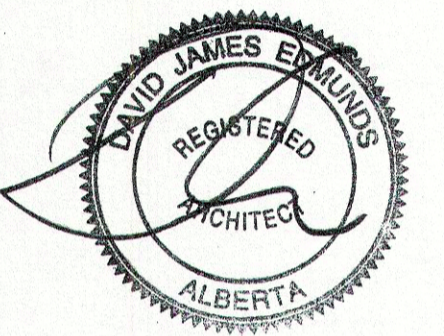

KEY PLAN

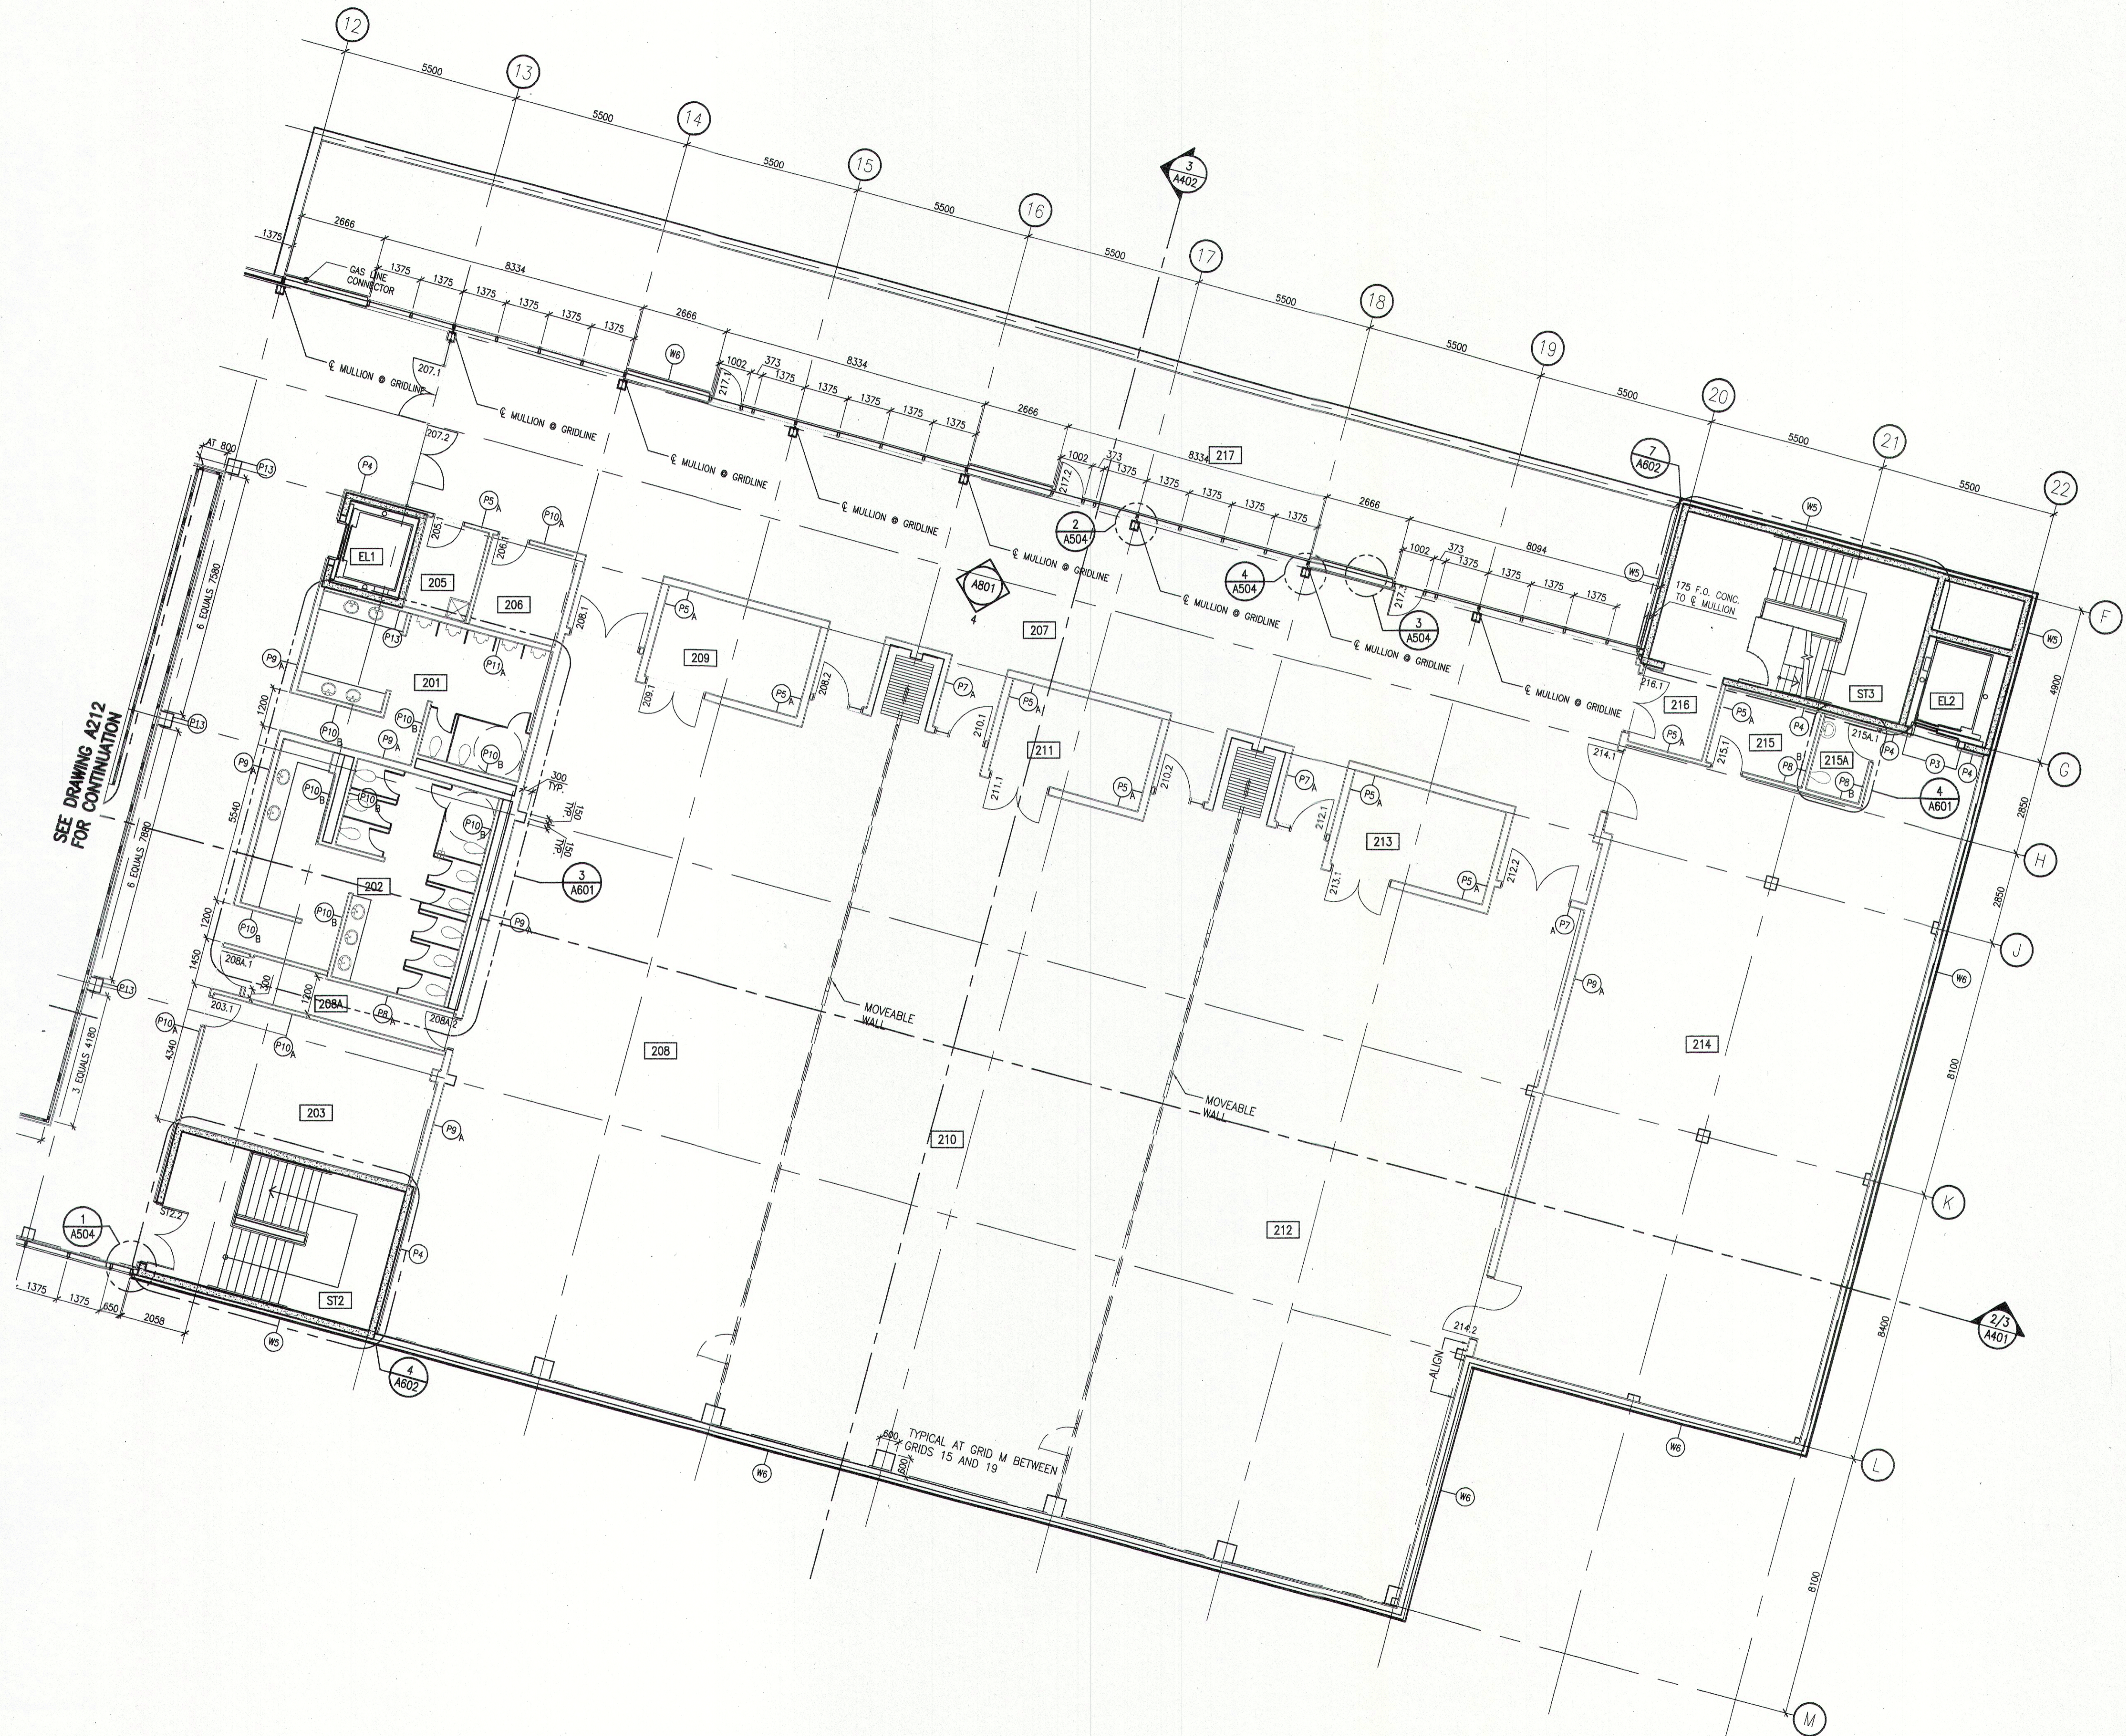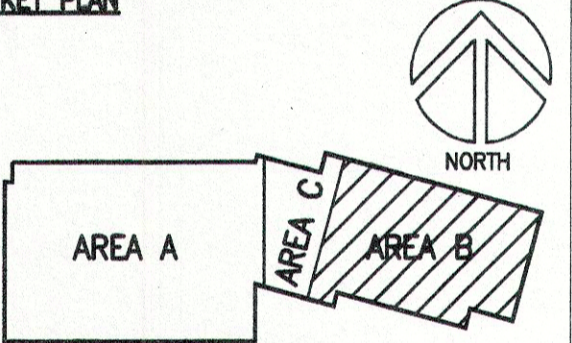

SEE DRAWING A212 FOR CONTINUATION

TYPICAL AT GRID M BETWEEN  
GRIDS 15 AND 19

4	ISSUED FOR BUILDING PERMIT	06/03/10
3	ISSUED FOR TENDER	05/07/10
2	ISSUED FOR 99% REVIEW	04/29/10
1	ISSUED FOR 50% REVIEW	04/12/10

Drawing History  
Scale: (Drawing Scale is Based on A1 Sheet Size) Checked By  
1:100

Project  
**BADLANDS COMMUNITY FACILITY**

Drawing Title  
**SECOND FLOOR ENLARGED PLAN - AREA 'B'**

Project Number Drawing Number  
**5129 A214**