


EXISTING BUILDING

EXISTING BUILDING

MATERIALS LEGEND

SYMBOL	1 - PAVEMENT, RAMPS, CURBS DESCRIPTION	QTY	DETAIL
[1-01]	DECORATIVE AGGREGATE FINES	589.3 m ²	1/LM-500
[1-02]	CONCRETE PAVING - LIGHT DUTY	172.6 m ²	2/LM-500
[1-03]	CONCRETE PAVING - HEAVY DUTY	568.4 m ²	3/LM-500
[1-04]	ASPHALT PAVING REPAIR	80.3 m ²	
[1-05]	CURB AND GUTTER	49.4 m	8/LM-500
[1-06]	EDGE RESTRAINT	124.5 m	3/LP-500
[1-07]	WASTE BIN ENCLOSURE	21.4 m	2/LM-501
SYMBOL	1 - PAVEMENT, RAMPS, CURBS DESCRIPTION	QTY	DETAIL
[1-08]	BARRIER GATE	1	2/LM-502
[1-09]	PEDESTRIAN LIGHT BY ATCO	10	5/LM-501
[1-10]	CUSTOM RAMMED EARTH PLANTER	11	1/LM-503
[1-11]	WASTE RECEPTACLE	2	6/LM-501
[1-12]	CUSTOM RAMMED EARTH SEAT - LARGE	3	8/LM-503
[1-13]	CUSTOM RAMMED EARTH SEAT - MEDIUM	2	7/LM-503
[1-14]	CUSTOM RAMMED EARTH SEAT - SMALL	1	6/LM-503
[1-15]	PARKING AREA SAW CUTS	739.9 m	
SYMBOL	4 - SITE WALLS / EMBANKMENTS DESCRIPTION	QTY	DETAIL
[4-01]	PLANTING SOIL - 900MM DEPTH	477.7 m ²	6/LP-500
SYMBOL	5 - SITE FURNITURE DESCRIPTION	QTY	DETAIL
[5-01]	RAMMED EARTH BENCH AREA A	1	9/LM-503
[5-02]	RAMMED EARTH BENCH AREA B	1	9/LM-503
[5-03]	RAMMED EARTH BENCH AREA C	1	9/LM-503
SYMBOL	6 - RAILINGS, BARRIERS, FENCING DESCRIPTION	QTY	DETAIL
[6-02]	GREY RUBBER WHEELSTOP.	20	

PROJECT
DRUMHELLER
DOWNTOWN PLAZA
 FOR
 MUNICIPALITY OF DRUMHELLER

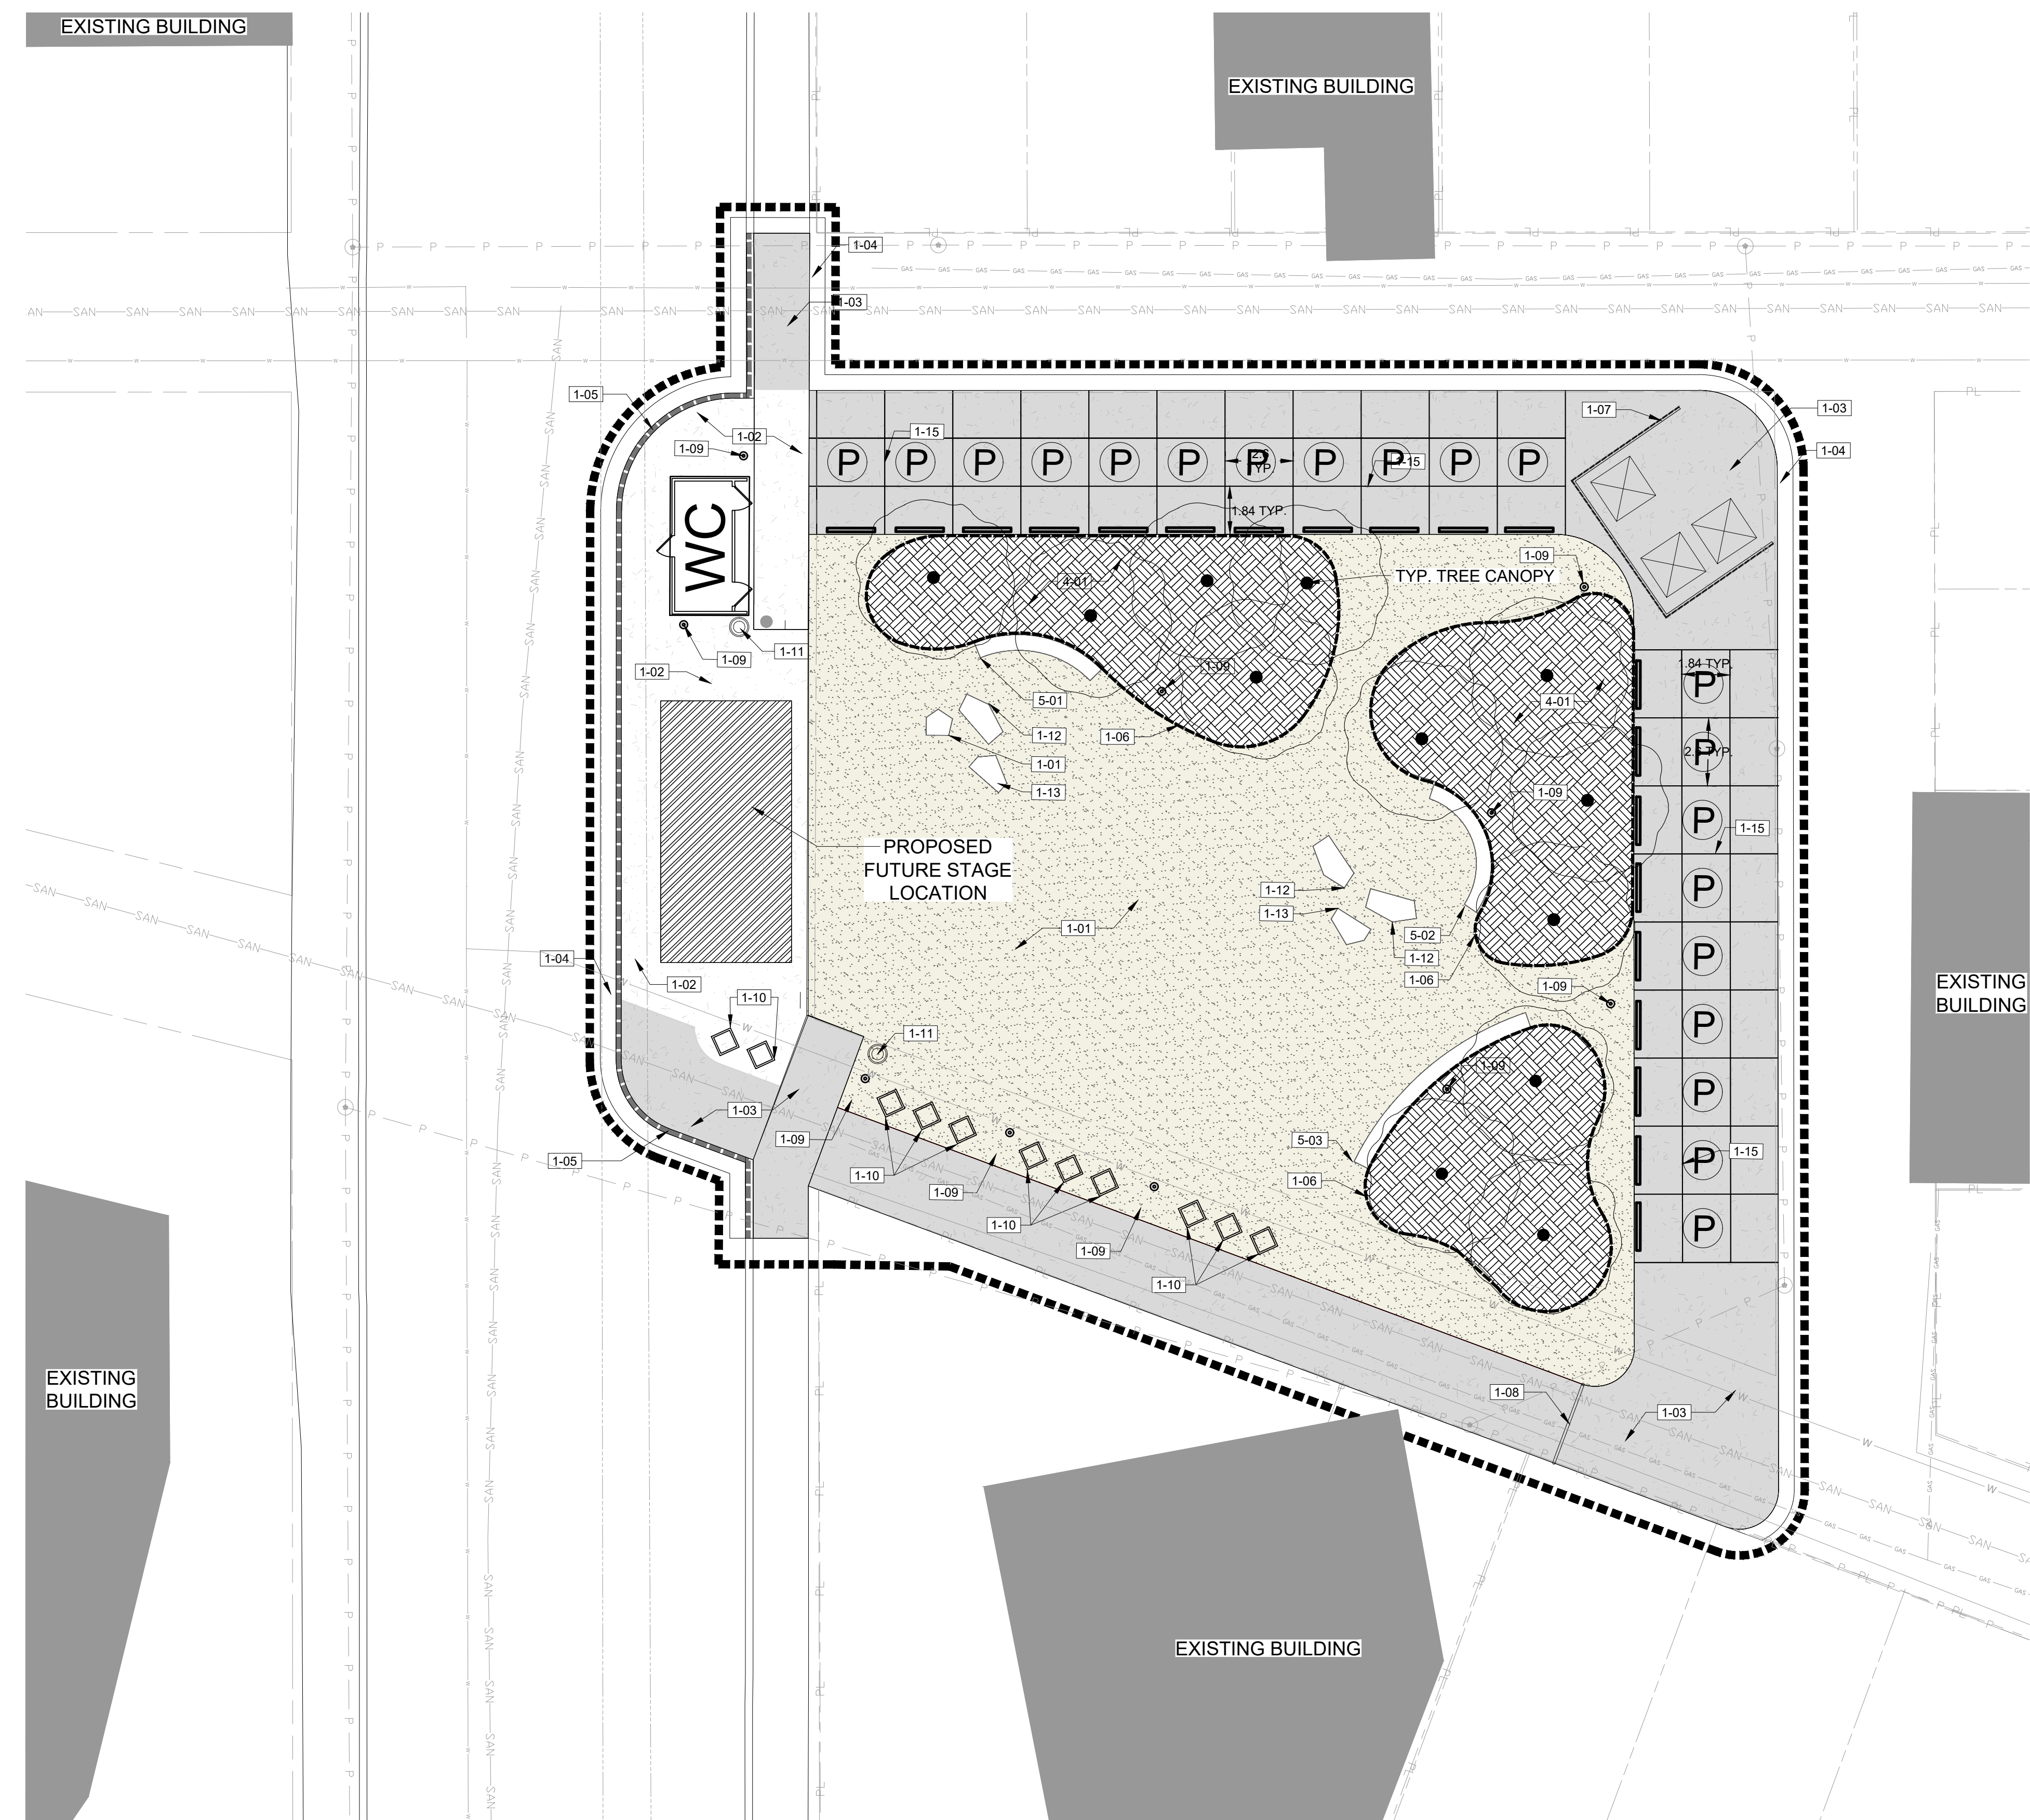

GENERAL LEGEND

- LIMIT OF WORK
- - - - - PROPERTY LINE

EXISTING LEGEND

- ⊙ EXISTING POWER POLE
- EXISTING STREET LAMP
- P - EXISTING OVERHEAD POWER LINE
- ==== EXISTING CURB
- EXISTING STORM SEWER
- SAN - EXISTING SANITARY LINE
- W - EXISTING WATER LINE
- GAS - EXISTING GAS LINE




ISSUED FOR: TENDER
 DATE: 2021-09-08

REVISIONS:	NO.	DESCRIPTION.	DATE.	BY.
	1	ISSUED FOR TENDER	2021-09-08	
	1	ISSUED FOR ADDENDUM 01	2021-09-14	

DESIGNED BY: MW/LP
 PLOT DATE: 2021-09-14
 DRAWING FILE NAME:
 LM-100 MATERIALS PLAN.dwg

DRAWING TITLE:
MATERIALS PLAN

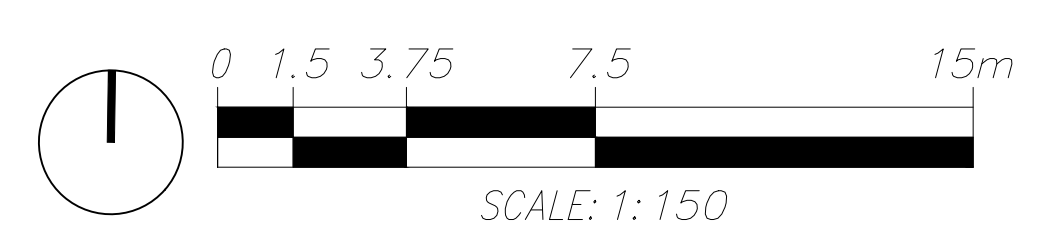

LM-100

2021-09-14 5:07pm By: LP/ruit
 C:\Users\lp\OneDrive\LocalTemp\A\p\shah_26276LM-100 MATERIALS PLAN.dwg